

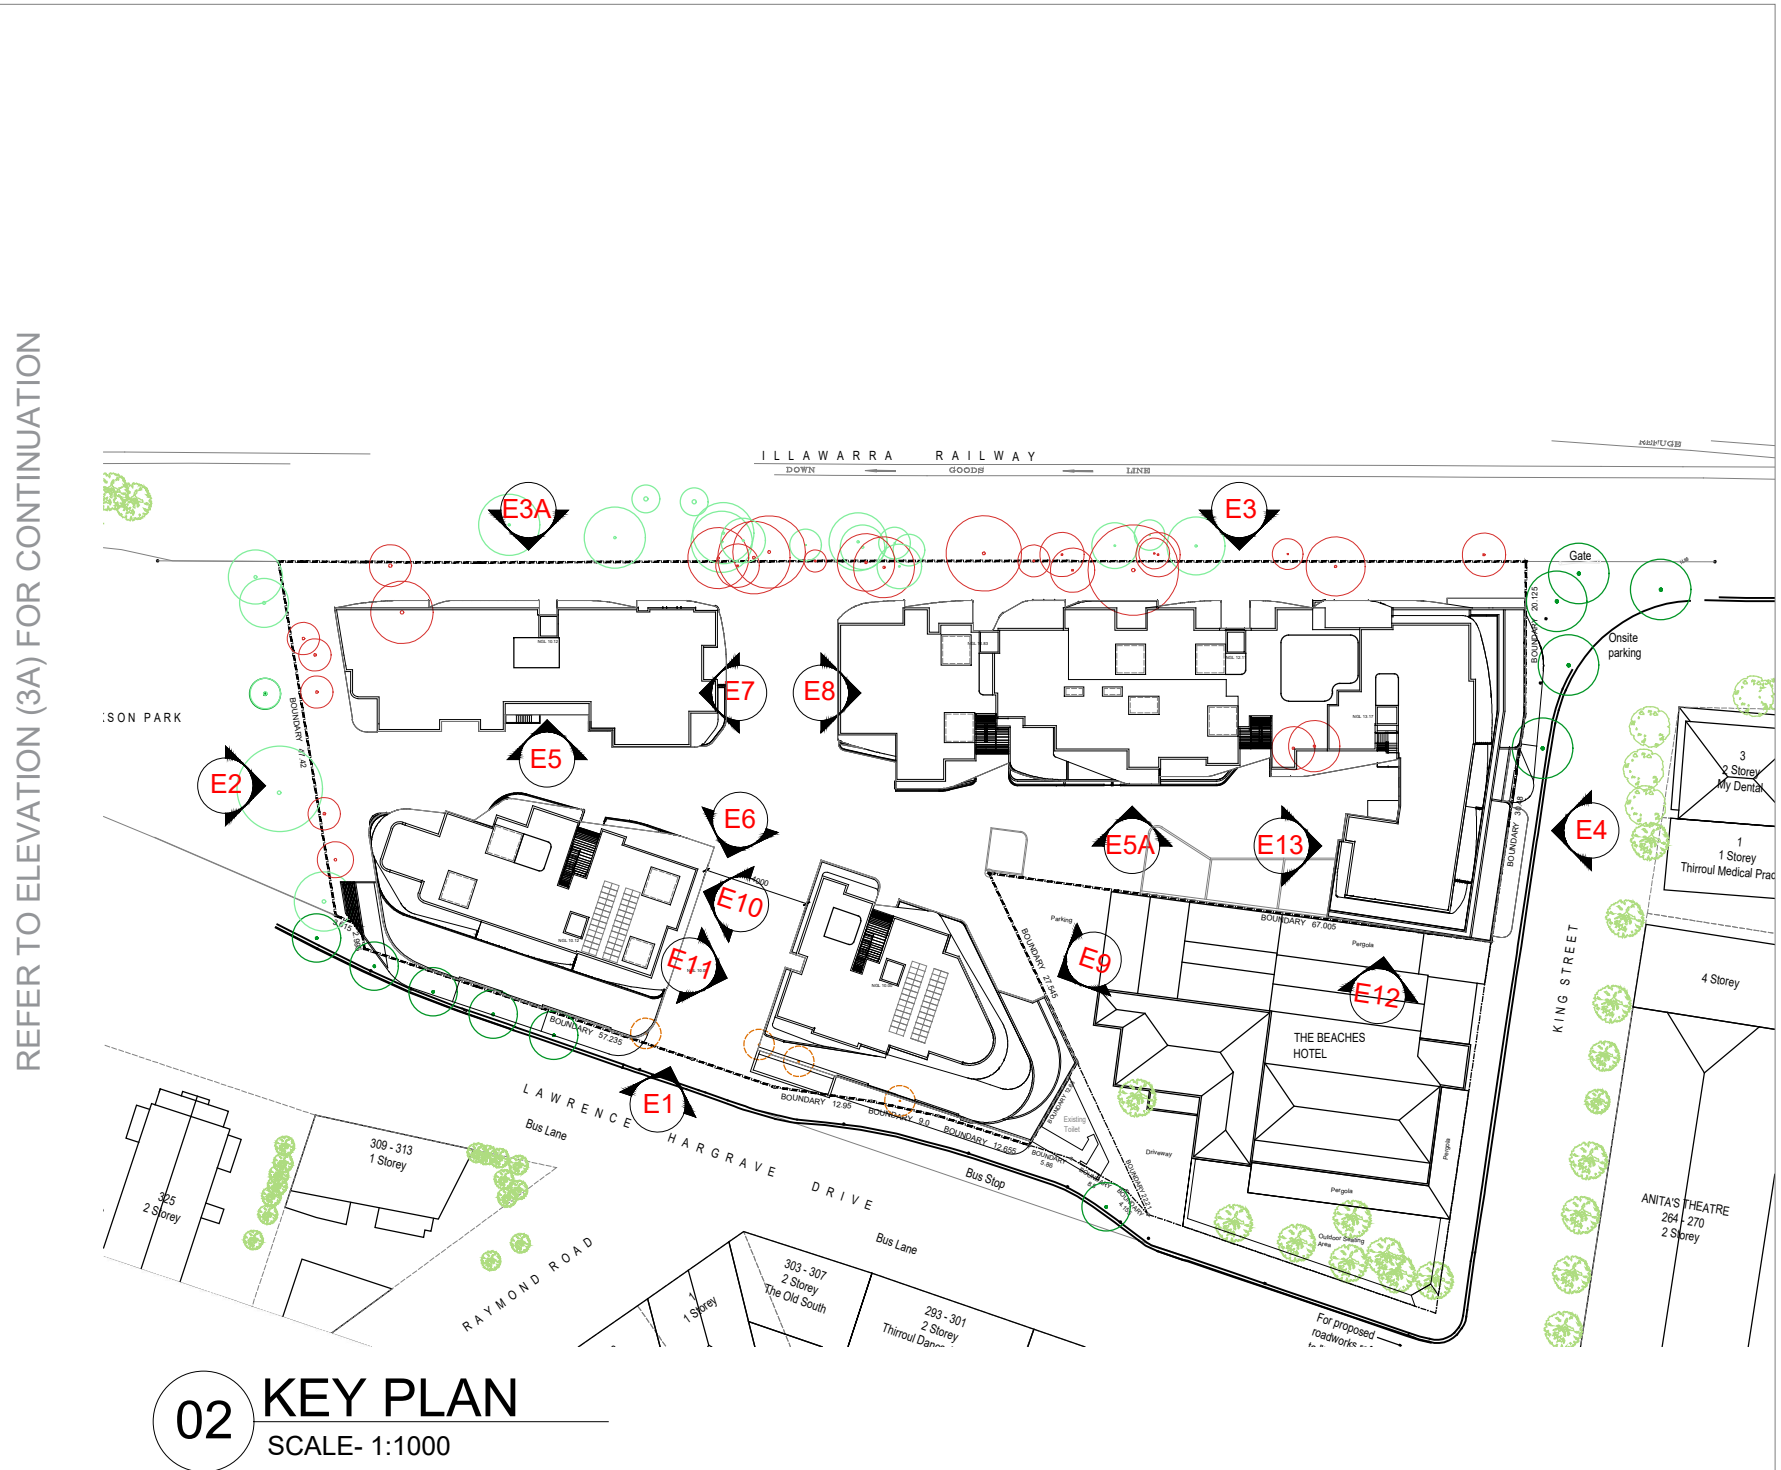


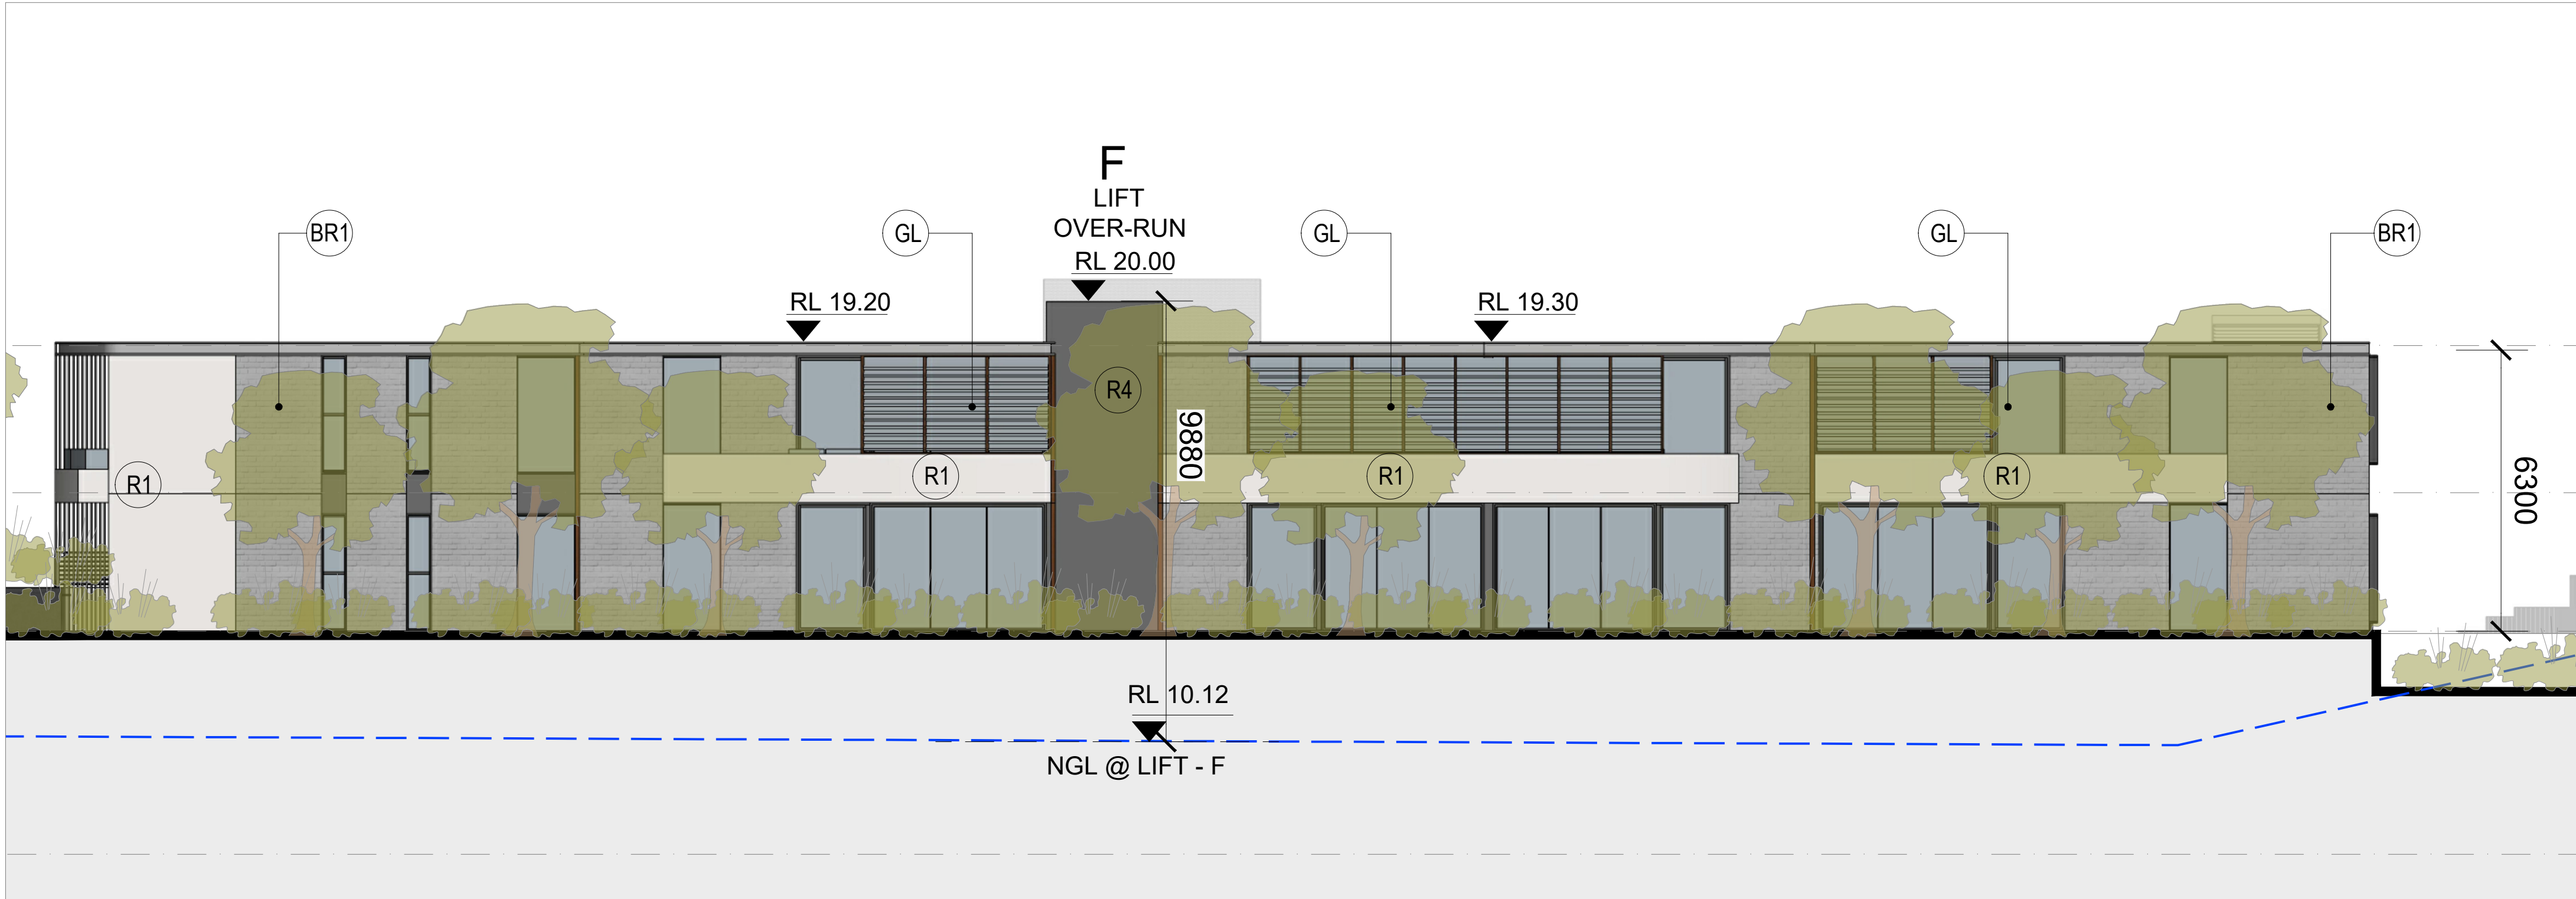

02 ELEVATION 03A - BUILDING F - REAR ELEVATION
SCALE- 1:100 @ A1

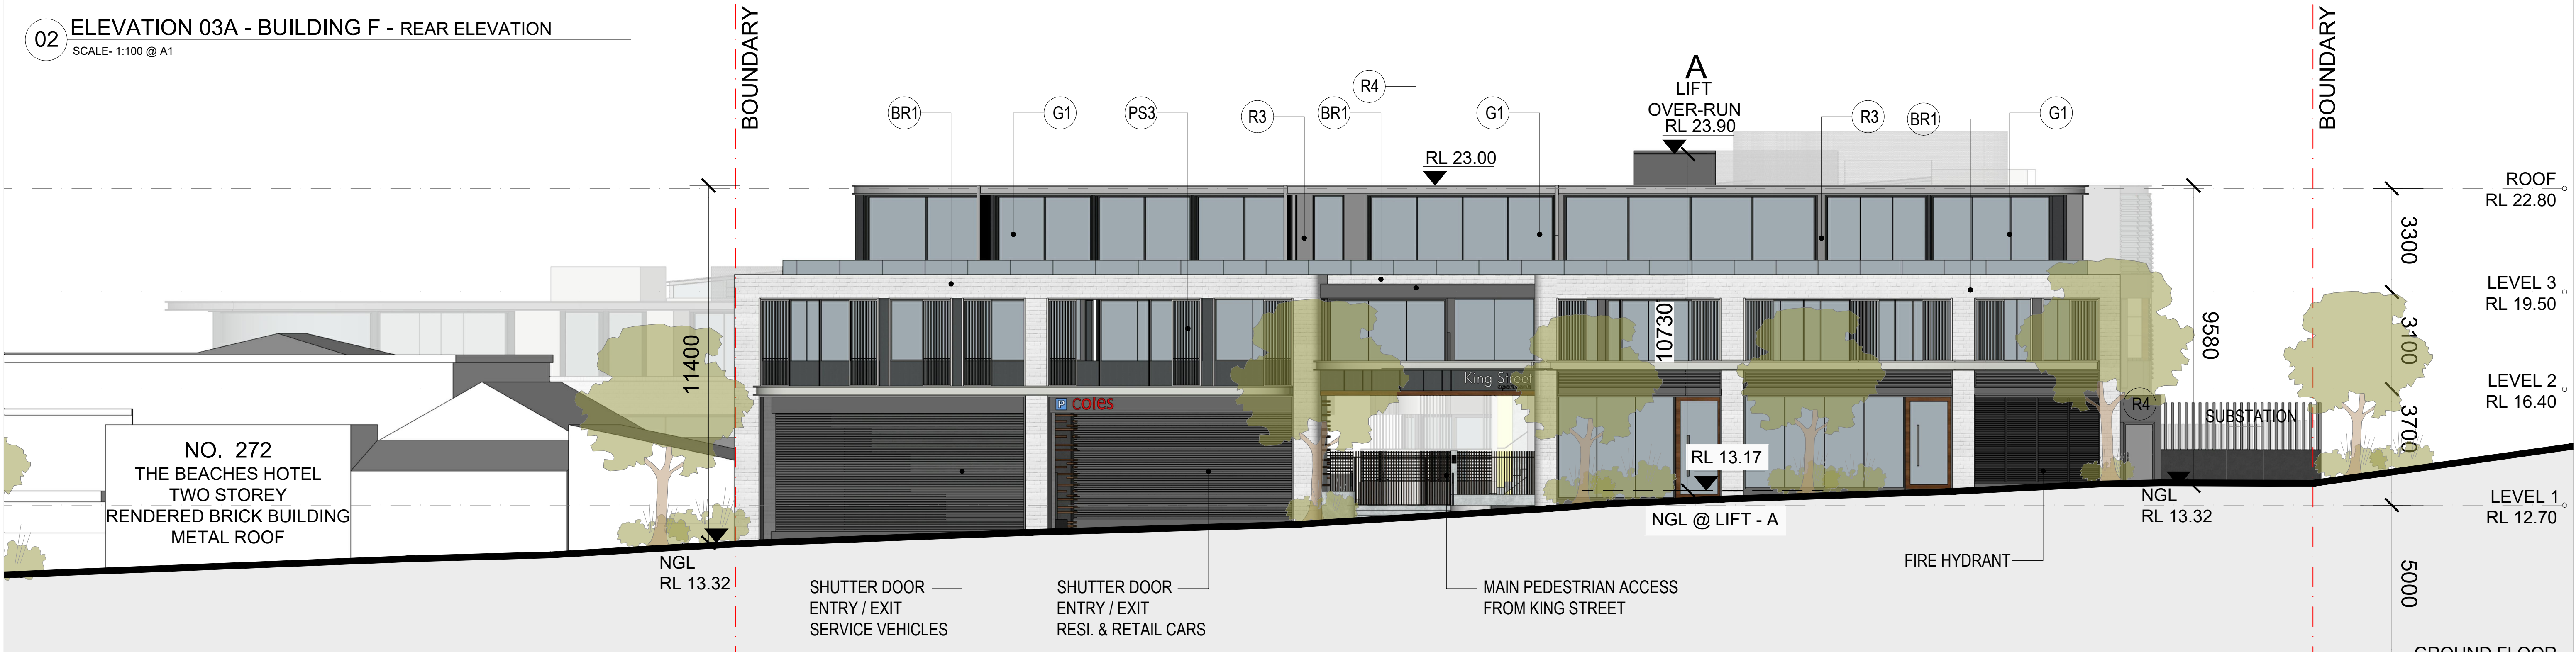

02 ELEVATION 04 - BUILDING A - VIEW FROM KING STREET
SCALE- 1:100 @ A1

EXTERNAL FINISHES LEGEND													
G1 GLAZING 01 CLEAR GLASS CLEAR GLASS & DARK GREY ALUMINUM FRAME WINDOWS AND DOORS	R1 RENDER & PAINT 01 WHITE COLOR WHITE ON WHITE SW	R2 RENDER & PAINT 02 LIGHT GREY COLOR TIMBER/LIGHT GREY 0202	R3 RENDER & PAINT 03 MID GREY COLOR TIMBER/LIGHT GREY 0202	R4 RENDER & PAINT 04 DARK GREY COLOR TIMBER/LIGHT GREY 0202	R5 RENDER & PAINT 05 BEIGE COLOR TIMBER/LIGHT GREY 0202	M1 TIMBER CLADDING	M2 TIMBER CLADDING	MS1 MESH SCREENS 01 METAL MESH METAL MESH SCREENS WITH LIGHT GREY POWDERCOAT FINISH APPLIED TO THE STAIRS & COURTYARDS	PS2 PRIVACY SCREENS 02 HORIZONTAL LOUVERS FIXED ALUMINUM SLAT LOUVERS WITH POWDER COATED DARK GREY FINISH	PS3 PRIVACY SCREENS 03 VERTICAL LOUVERS FIXED VERTICAL ALUMINUM LOUVERS WITH POWDER COATED DARK AND LIGHT GREY FINISH	C1 CONCRETE FINISH 01 EXPOSED CONCRETE EXPOSED CONCRETE FINISH (ROCKFACED CEMENT)	GL GLASS LOUVERS OPERABLE CLEAR GLASS LOUVERS FOR TERRACES & LOBBY AREAS	BR1 BRICK WALL 01 WHITE BRICK
													BR2 BRICK WALL 02 BROWN BRICK
													BR3 BRICK WALL 03 BEIGE BRICK

Scale: 1:100@A1 1:200 @A3 0 1 2 3 4 5				Client: Thirrour Plaza Pty. Ltd.		Architect: LOUCAS ARCHITECTS ABN 92 626 290 122 Level 3, Suite 309, 7-9 Gibbons St. Redfern NSW, Australia Tel: (02) 8052 9600 Email: admin@loucasarc.com.au Nominated Architect: Jim Apostolou 7490		Project Details: MIXED USE DEVELOPMENT ADDRESS: 303-304 & 282-298 Lawrence Hargrave Dr. THIRROUL, NSW 2192		Drawing Title: ELEVATION 03A BUILDING F & ELEVATION 04 BUILDING A		Project Number: Pn-17002 Drawing Status: AUTHORITY APPROVAL		Drawing Number: A-253 Issue: D	
Date Printed: 09/02/2022		D Amendments to Building F Including Deleting the Third floor & Typical Units Layout changes on L1 - L2 C ADDITIONAL INFORMATION ISSUE TO COUNCIL AND DRP B ADDITIONAL INFORMATION ISSUE TO COUNCIL AND DRP A ISSUE FOR DA SUBMISSION		JA/HE 28/02/2022 JA/MC 26/02/2021 JA/MC 28/08/2020 JA 28/02/2020 APP'D DATE								PLOT GENERATED BY LOUCAS ARCHITECTS THIS DRAWING IS AN UNCONTROLLED COPY UNLESS STAMPED OTHERWISE THIS DRAWING SHOULD BE READ IN CONJUNCTION WITH ALL RELEVANT CONTRACTS, SPECIFICATIONS, REPORTS AND DRAWINGS COPYRIGHT OF THIS DRAWING IS VESTED IN LOUCAS ARCHITECTS			