



V3 - VIEW OF ESCARPMENT FROM RAYMOND ROAD

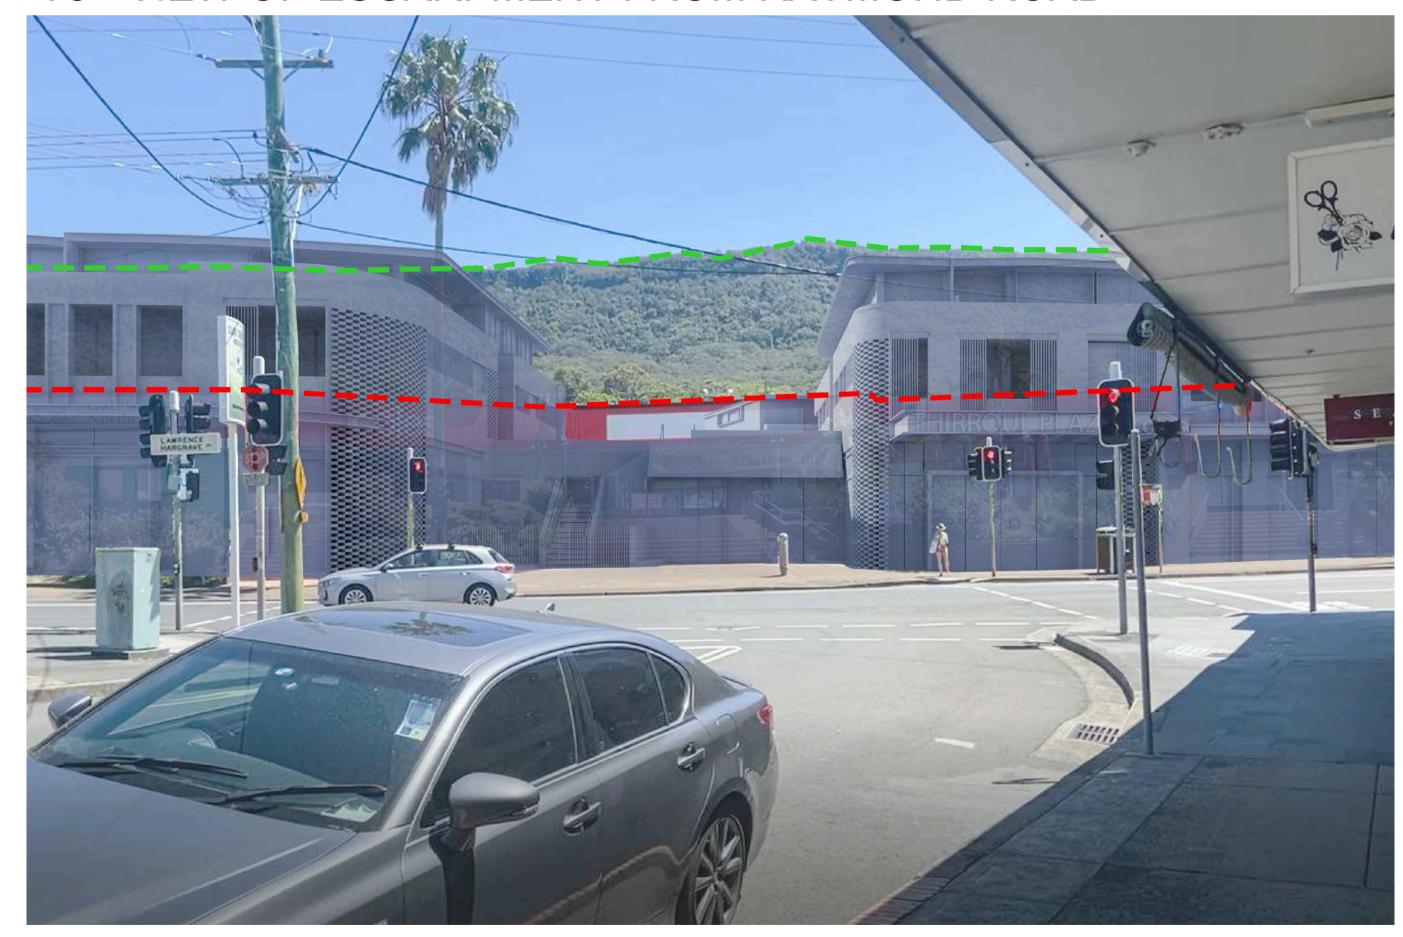

V5 - VIEW OF ESCARPMENT FROM RAYMOND ROAD

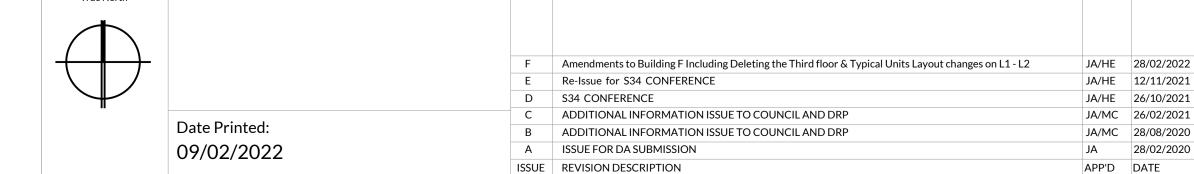

Thirroul Plaza Pty. Ltd.

20022
20021
20021
20021

Architect:

LOUCAS ARCHITECTS

ABN 92 626 290 122

Level 3, Suite 309, 7-9 Gibbons St,
Redfern NSW, Australia

Tel: (02) 8052 9600

Email: admin@loucasarc.com.au

Nominated Architect:

Jim Apostolou 7490

ARCHITECTS

Project Details:

MIXED USE DEVELOPMENT

ADDRESS:

303-304 & 282-298 Lawrence Hargrave Dr.

THIRROUL, NSW 2192

VISUAL IMPACT ASSESSMENT

Project Number:
Pn-17002

Drawing Status:
AUTHORITY APPROVAL

Drawing Number:

A-800

F

PLOT GENERATED BY LOUCAS ARCHITECTS | THIS DRAWING IS AN UNCONTROLLED COPY UNLESS STAMPED OTHERWISE THIS DRAWING SHOULD BE READ IN CONJUNCTION WITH ALL RELEVANT CONTRACTS, SPECIFICATION, REPORTS AND DRAWINGS | COPYRIGHT OF THIS DRAWING IS VESTED IN LOUCAS ARCHITECTS



KEY PLAN

LEGEND

LINE OF ESCARPMENT

LINE OF EXISTING

PROPOSED BUILDING

NOTE - NO AREA OF THE PROPOSED DEVELOPMENT CAN BE SEEN FROM BOTH LOCATIONS




V7 - VIEW OF ESCARPMENT FROM CORNER OF RAYMOND STREET AND LAWRENCE HARGRAVE DRIVE



V10 - VIEW OF ESCARPMENT FROM CORNER OF RAYMOND STREET AND LAWRENCE HARGRAVE DRIVE

APP'D DATE

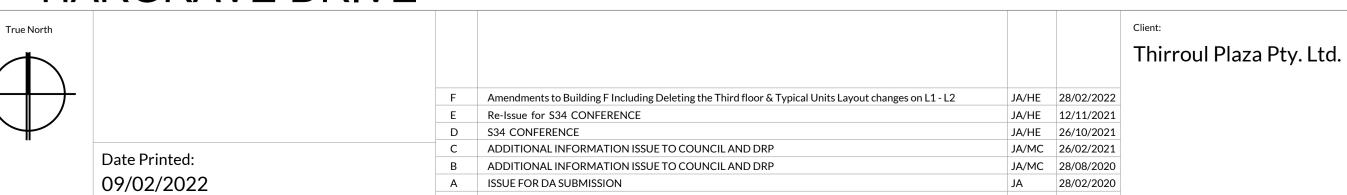

ISSUE REVISION DESCRIPTION

Architect:

LOUCAS ARCHITECTS

ABN 92 626 290 122

Level 3, Suite 309, 7-9 Gibbons St,
Redfern NSW, Australia

Tel: (02) 8052 9600

Email: admin@loucasarc.com.au

Nominated Architect:

Jim Apostolou 7490

ARCHITECTS

Project Details:

MIXED USE DEVELOPMENT

ADDRESS:

303-304 & 282-298 Lawrence Hargrave Dr.

THIRROUL, NSW 2192

VISUAL IMPACT ASSESSMENT

NOTE - NO AREA OF THE PROPOSED

Project Number:

Pn-17002

Drawing Status:

AUTHORITY APPROVAL

PLOT GENERATED BY LOUCAS ARCHITECTS | THIS DRAWING IS AN UNCONTROLLED COPY UNLESS STAMPED OTHERWISE THIS DRAWING SHOULD BE READ IN CONJUNCTION WITH ALL RELEVANT CONTRACTS, SPECIFICATION, REPORTS AND DRAWINGS | COPYRIGHT OF THIS DRAWING IS VESTED IN LOUCAS ARCHITECTS



KEY PLAN


LEGEND

LINE OF ESCARPMENT

LINE OF EXISTING

PROPOSED BUILDING

DEVELOPMENT CAN BE SEEN FROM BOTH LOCATIONS

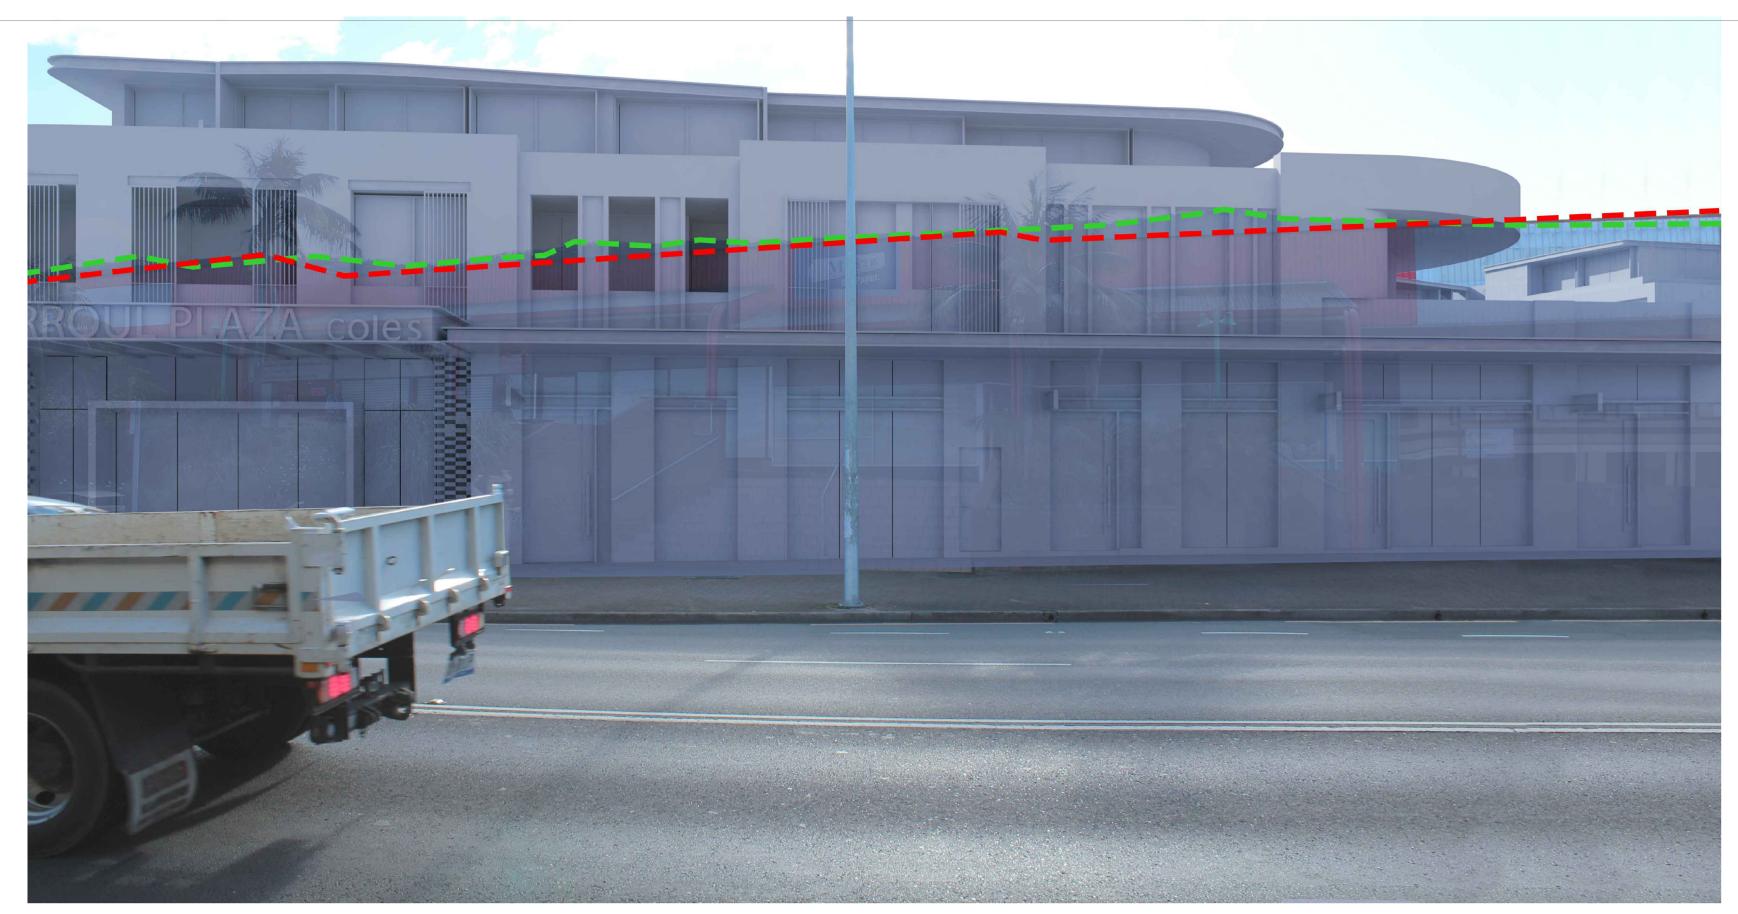

V11 - VIEW OF ESCARPMENT FROM LAWRENCE HARGRAVE DRIVE



V12 - VIEW OF ESCARPMENT FROM CORNER OF MCCAULEY STREET AND LAWRENCE HARGRAVE DRIVE



Amendments to Building F Including Deleting the Third floor & Typical Units Layout changes on L1 - L2 JA/HE 28/02/2022 S34 CONFERENCE JA/HE 26/10/2021 JA/MC 26/02/2021 ADDITIONAL INFORMATION ISSUE TO COUNCIL AND DRP ADDITIONAL INFORMATION ISSUE TO COUNCIL AND DRP JA/MC 28/08/2020 ISSUE FOR DA SUBMISSION JA 28/02/2020 ISSUE REVISION DESCRIPTION APP'D DATE

Thirroul Plaza Pty. Ltd.

LOUCAS ARCHITECTS ABN 92 626 290 122 Level 3, Suite 309, 7-9 Gibbons St, Redfern NSW, Australia Tel: (02) 8052 9600

ARCHITECTS

Email: admin@loucasarc.com.au

Nominated Architect:

Jim Apostolou 7490

Project Details: THIRROUL, NSW 2192

MIXED USE DEVELOPMENT 303-304 & 282-298 Lawrence Hargrave Dr.

Drawing Title:

Project Number: Pn-17002 VISUAL IMPACT ASSESSMENT Drawing Status: **AUTHORITY APPROVAL**

Drawing Number:

A-820

PLOT GENERATED BY LOUCAS ARCHITECTS | THIS DRAWING IS AN UNCONTROLLED COPY UNLESS STAMPED OTHERWISE THIS DRAWING SHOULD BE READ IN CONJUNCTION WITH ALL RELEVANT CONTRACTS, SPECIFICATION, REPORTS AND DRAWINGS | COPYRIGHT OF THIS DRAWING IS VESTED IN LOUCAS ARCHITECTS



KEY PLAN

LEGEND

LINE OF ESCARPMENT

LINE OF EXISTING



PROPOSED BUILDING

NOTE - NO AREA OF THE PROPOSED DEVELOPMENT CAN BE SEEN FROM BOTH LOCATIONS