




01 ELEVATION 05 - BUILDING F
SCALE- 1:100 @ A1

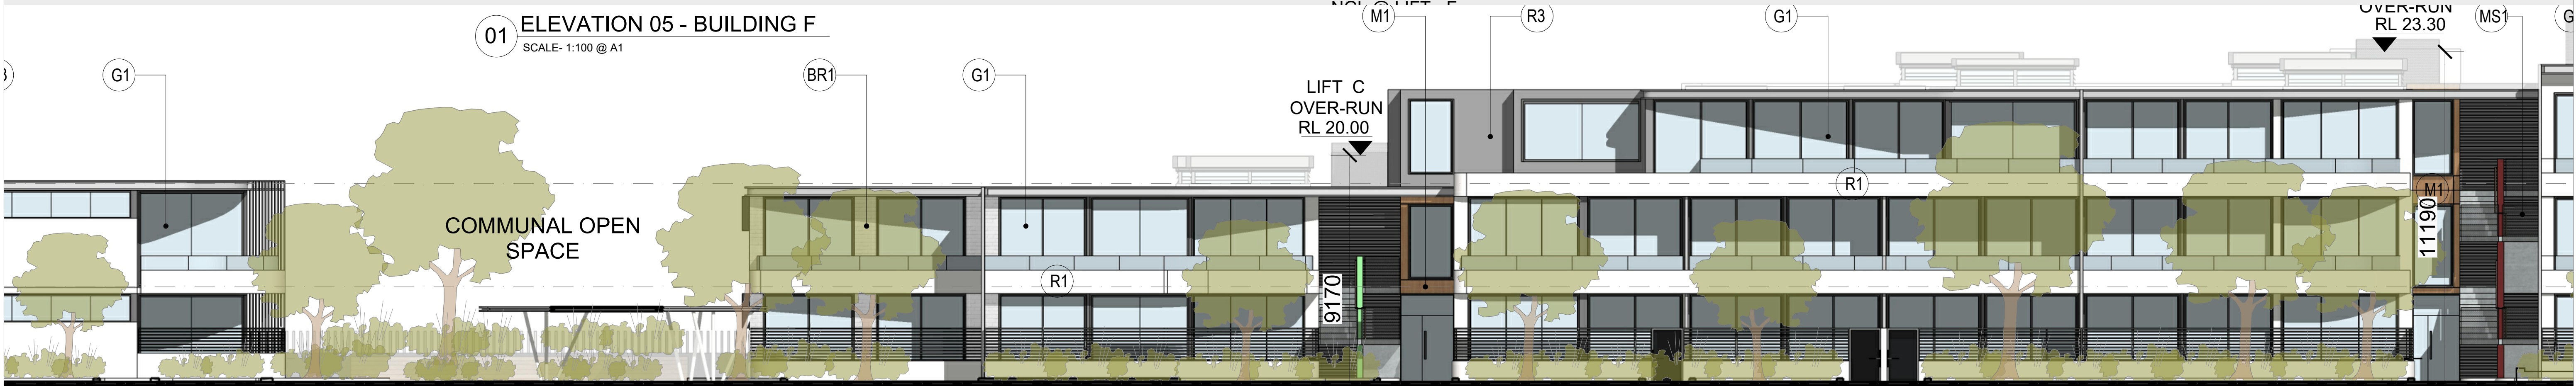

02 ELEVATION 05A - BUILDING B & C
SCALE- 1:100 @ A1

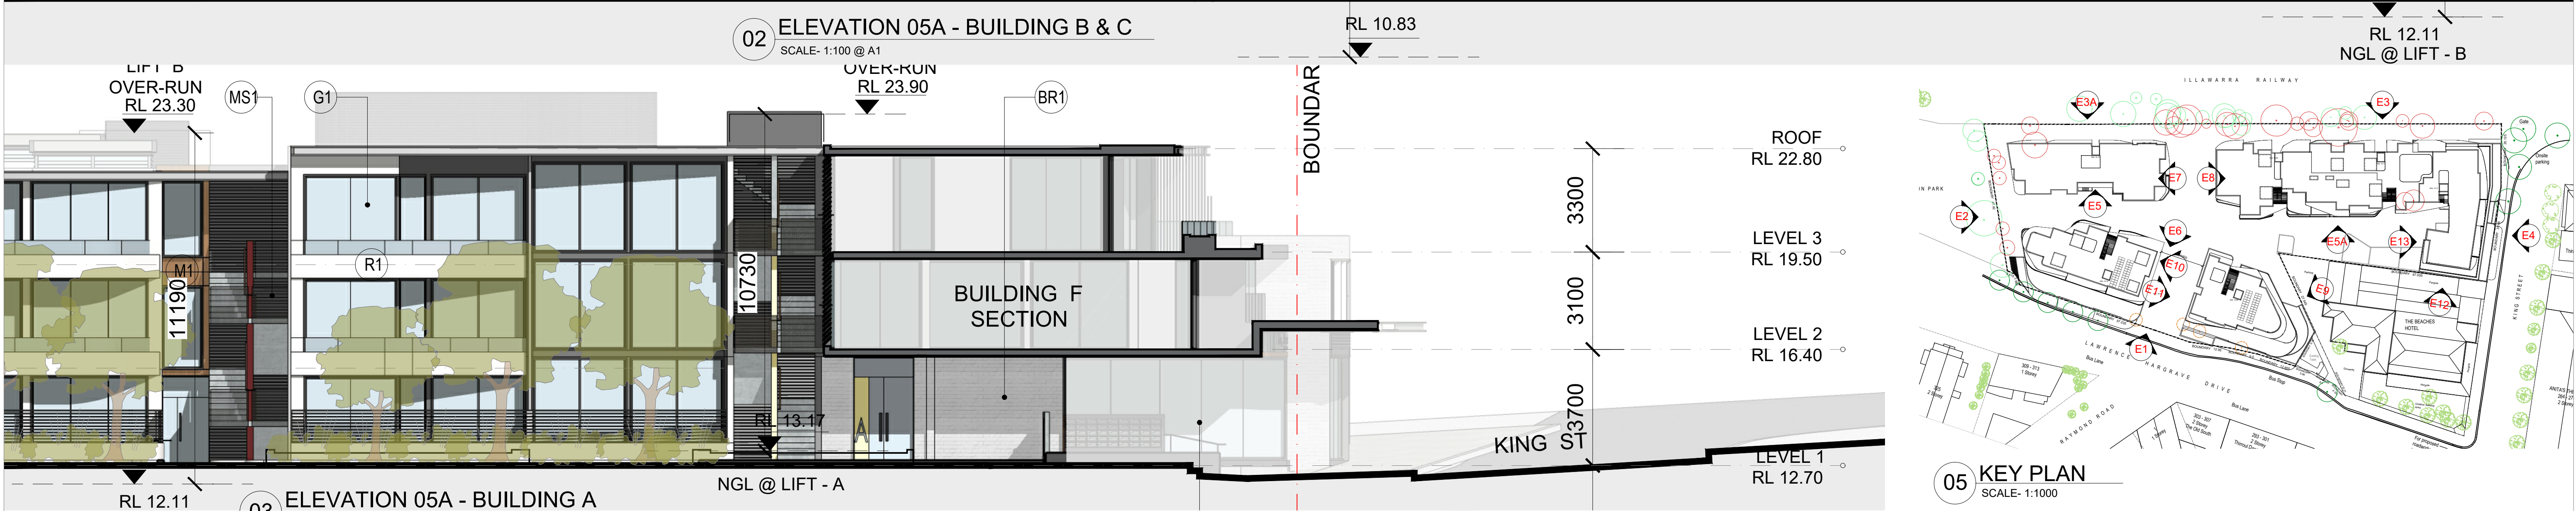

03 ELEVATION 05A - BUILDING A
SCALE- 1:100 @ A1

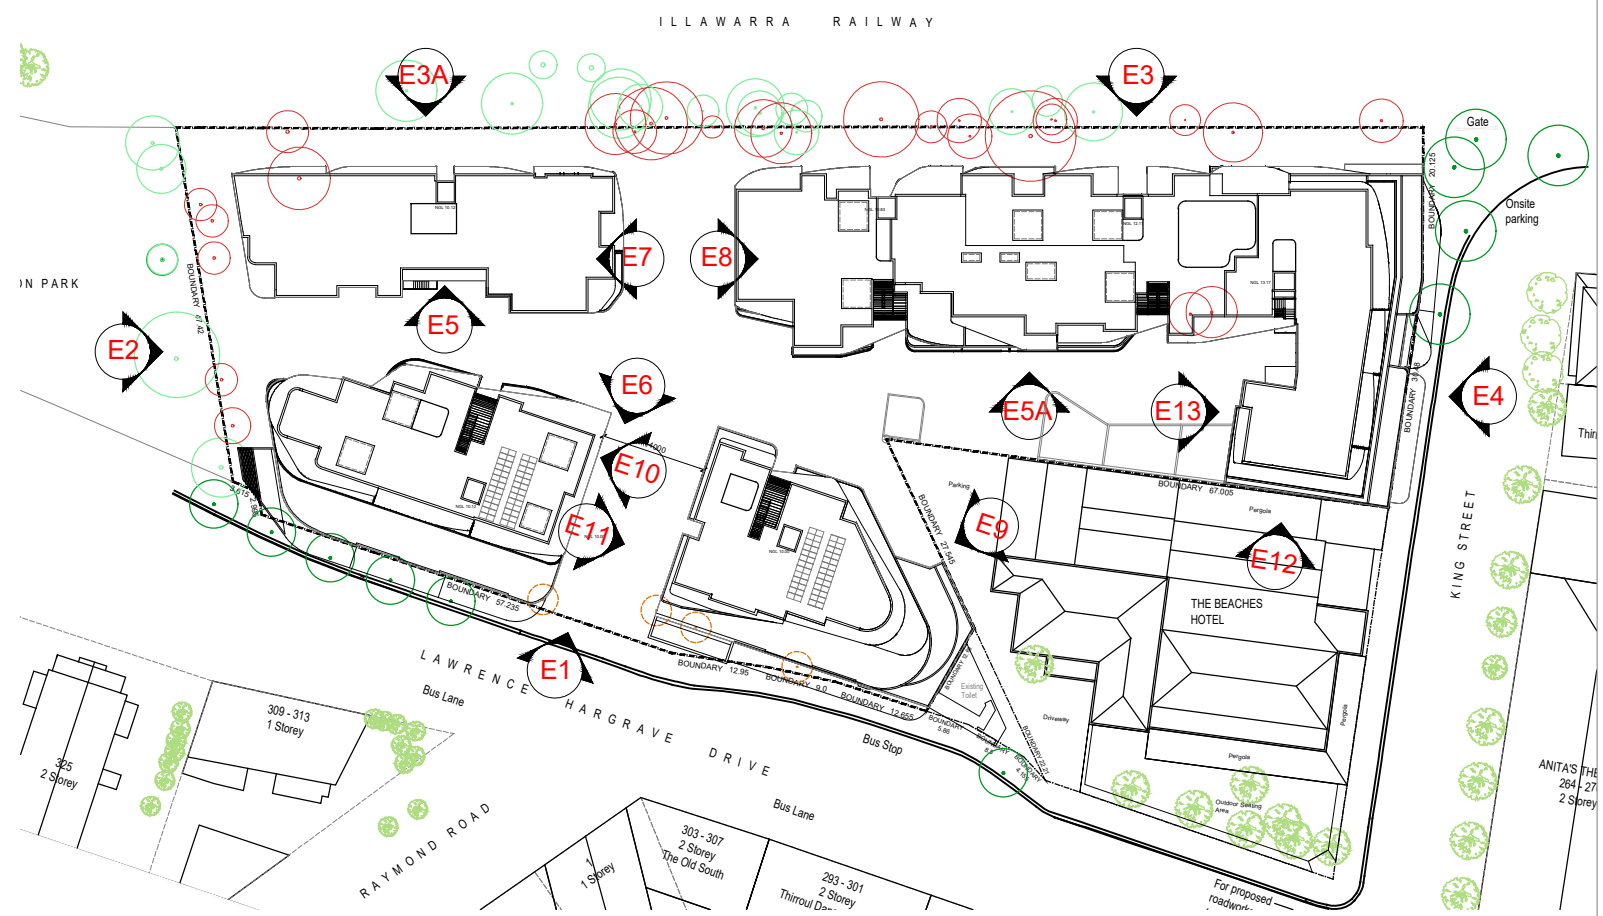

05 KEY PLAN
SCALE- 1:1000

EXTERNAL FINISHES LEGEND													
G1 GLAZING 01 CLEAR GLASS CLEAR GLASS & DARK GREY ALUMINIUM FRAME WINDOWS AND DOORS	R1 RENDER & PAINT 01 WHITE DULUX WHITE ON WHITE BV	R2 RENDER & PAINT 02 LIGHT GREY DULUX TIMELESS GREY G15	R3 RENDER & PAINT 03 MID GREY DULUX TRINIDAD RETREAT G15	R4 RENDER & PAINT 04 DARK GREY DULUX DORRIS G15	R5 RENDER & PAINT 05 BEIGE DULUX TUFF 5162	M1 TIMBER CLADDING	M2 TIMBER CLADDING	MS1 MESH SCREENS 01 METAL MESH METAL MESH SCREENS WITH LIGHT GREY POWDERCOAT FINISH APPLIED TO THE STAIRS & COURTYARDS	PS2 PRIVACY SCREENS 02 HORIZONTAL LOUVERS PINK ALUMINIUM SLAT LOUVERS WITH POWDER COATED DARK GREY FINISH	PS3 PRIVACY SCREENS 03 VERTICAL LOUVERS PINK ALUMINIUM SLAT LOUVERS WITH POWDER COATED DARK AND LIGHT GREY FINISH	C1 CONCRETE FINISH 01 EXPOSED CONCRETE EXPOSED CONCRETE FINISH (POCCOOTE CEMENT)	GL GLASS LOUVERS OPERABLE CLEAR GLASS LOUVERS FOR TERRACES & LOBBY AREAS	BR1 BRICK WALL 01 WHITE BRICK
													BR2 BRICK WALL 02 BROWN BRICK
													BR3 BRICK WALL 03 BEIGE BRICK

Scale: 1:100@A1 1:200 @A3 		Date Printed: 09/02/2022		Client: Thirroul Plaza Pty. Ltd.		Architect: LOUCAS ARCHITECTS ABN 92 626 290 122 Level 3, Suite 309, 7-9 Gibbons St. Redfern NSW, Australia Tel: (02) 8052 9600 Email: admin@loucasarc.com.au Nominated Architect: Jim Apostolou 7490		Project Details: MIXED USE DEVELOPMENT ADDRESS: 303-304 & 282-298 Lawrence Hargrave Dr. THIRROUL, NSW 2192		Drawing Title: ELEVATIONS 05 BUILDING F ELEVATIONS 05A BUILDING A, B & C		Project Number: Pn-17002		Drawing Number: A-254	
												Drawing Status: AUTHORITY APPROVAL		Issue: D	
														PLOT GENERATED BY LOUCAS ARCHITECTS THIS DRAWING IS AN UNCONTROLLED COPY UNLESS STAMPED OTHERWISE DRAWINGS COPYRIGHT OF THIS DRAWING IS VESTED IN LOUCAS ARCHITECTS	