




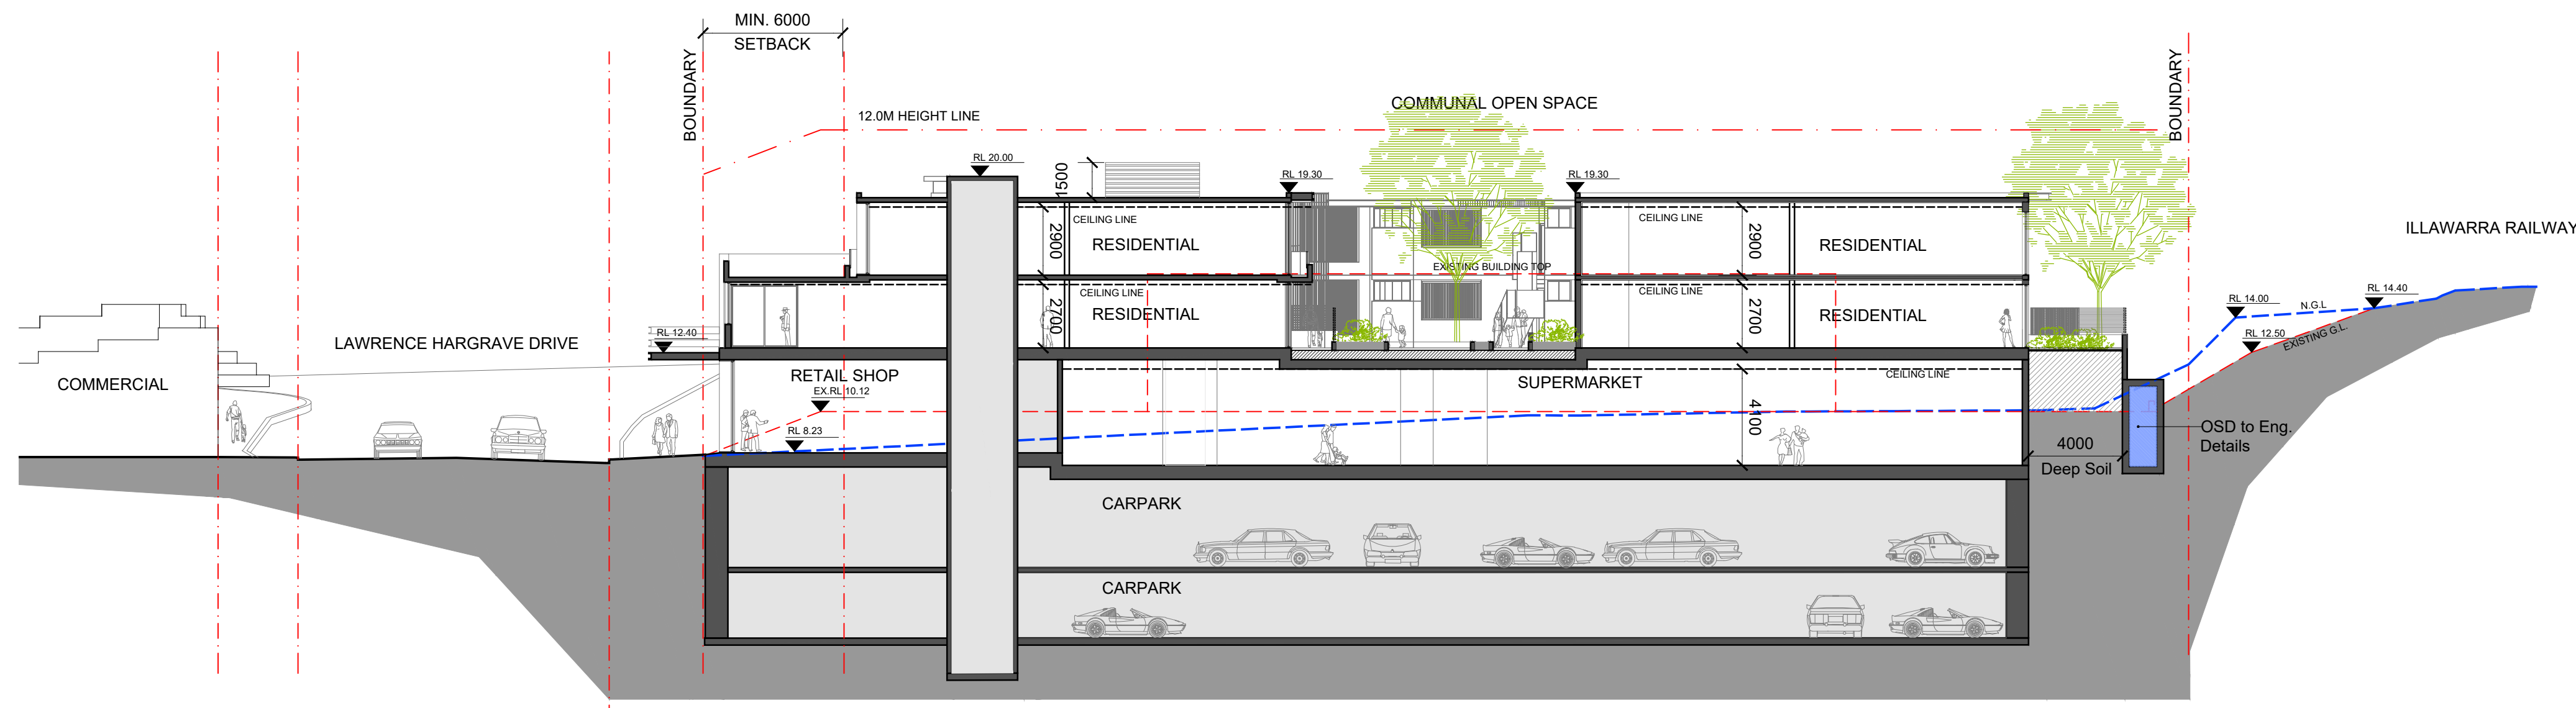


02 SECTION A
SCALE: 1:200

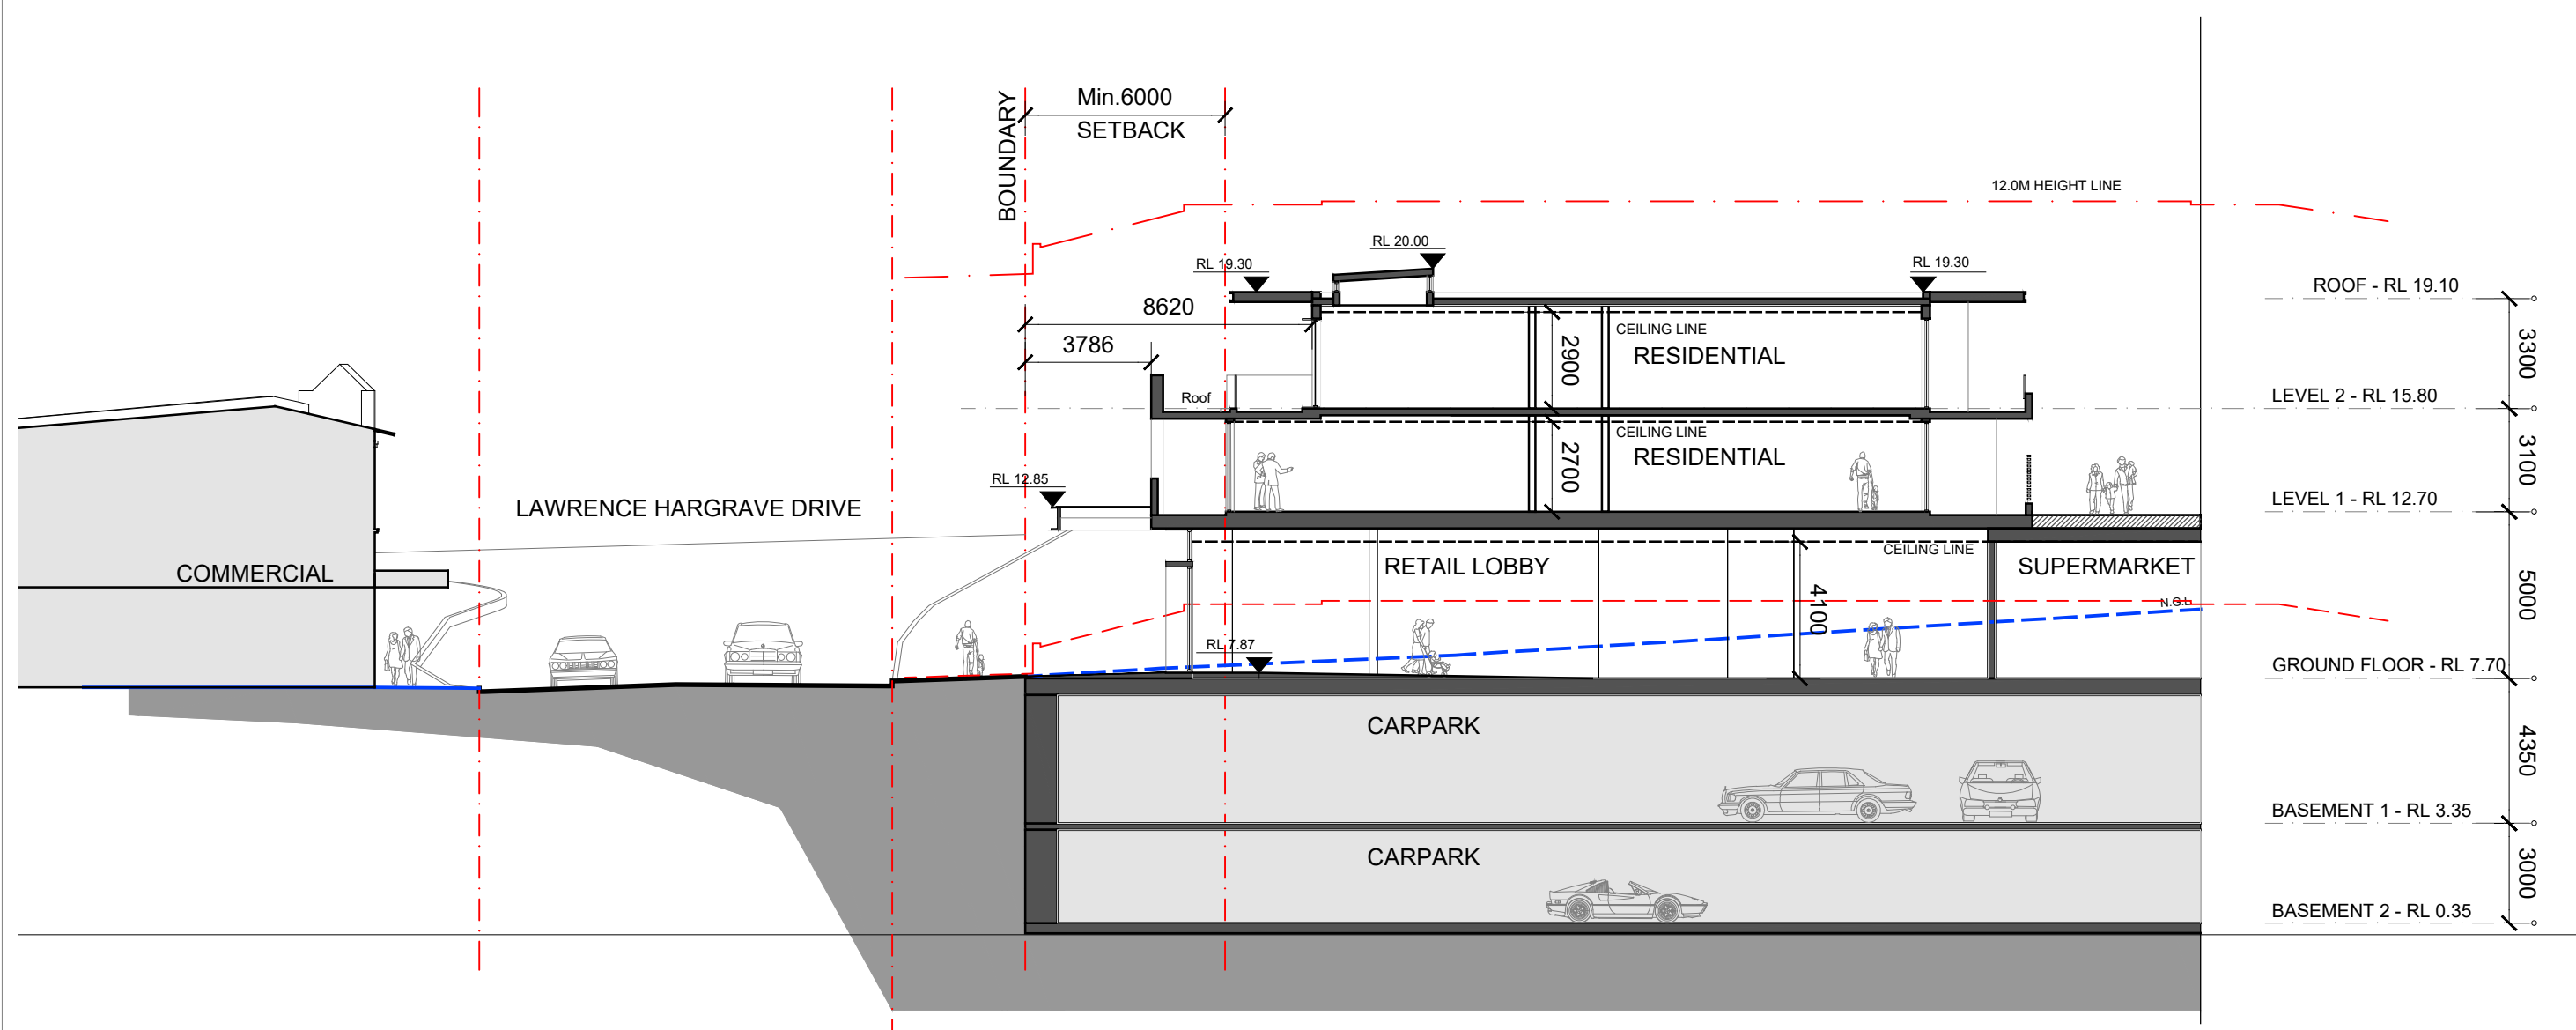

03 SECTION B
SCALE: 1:200

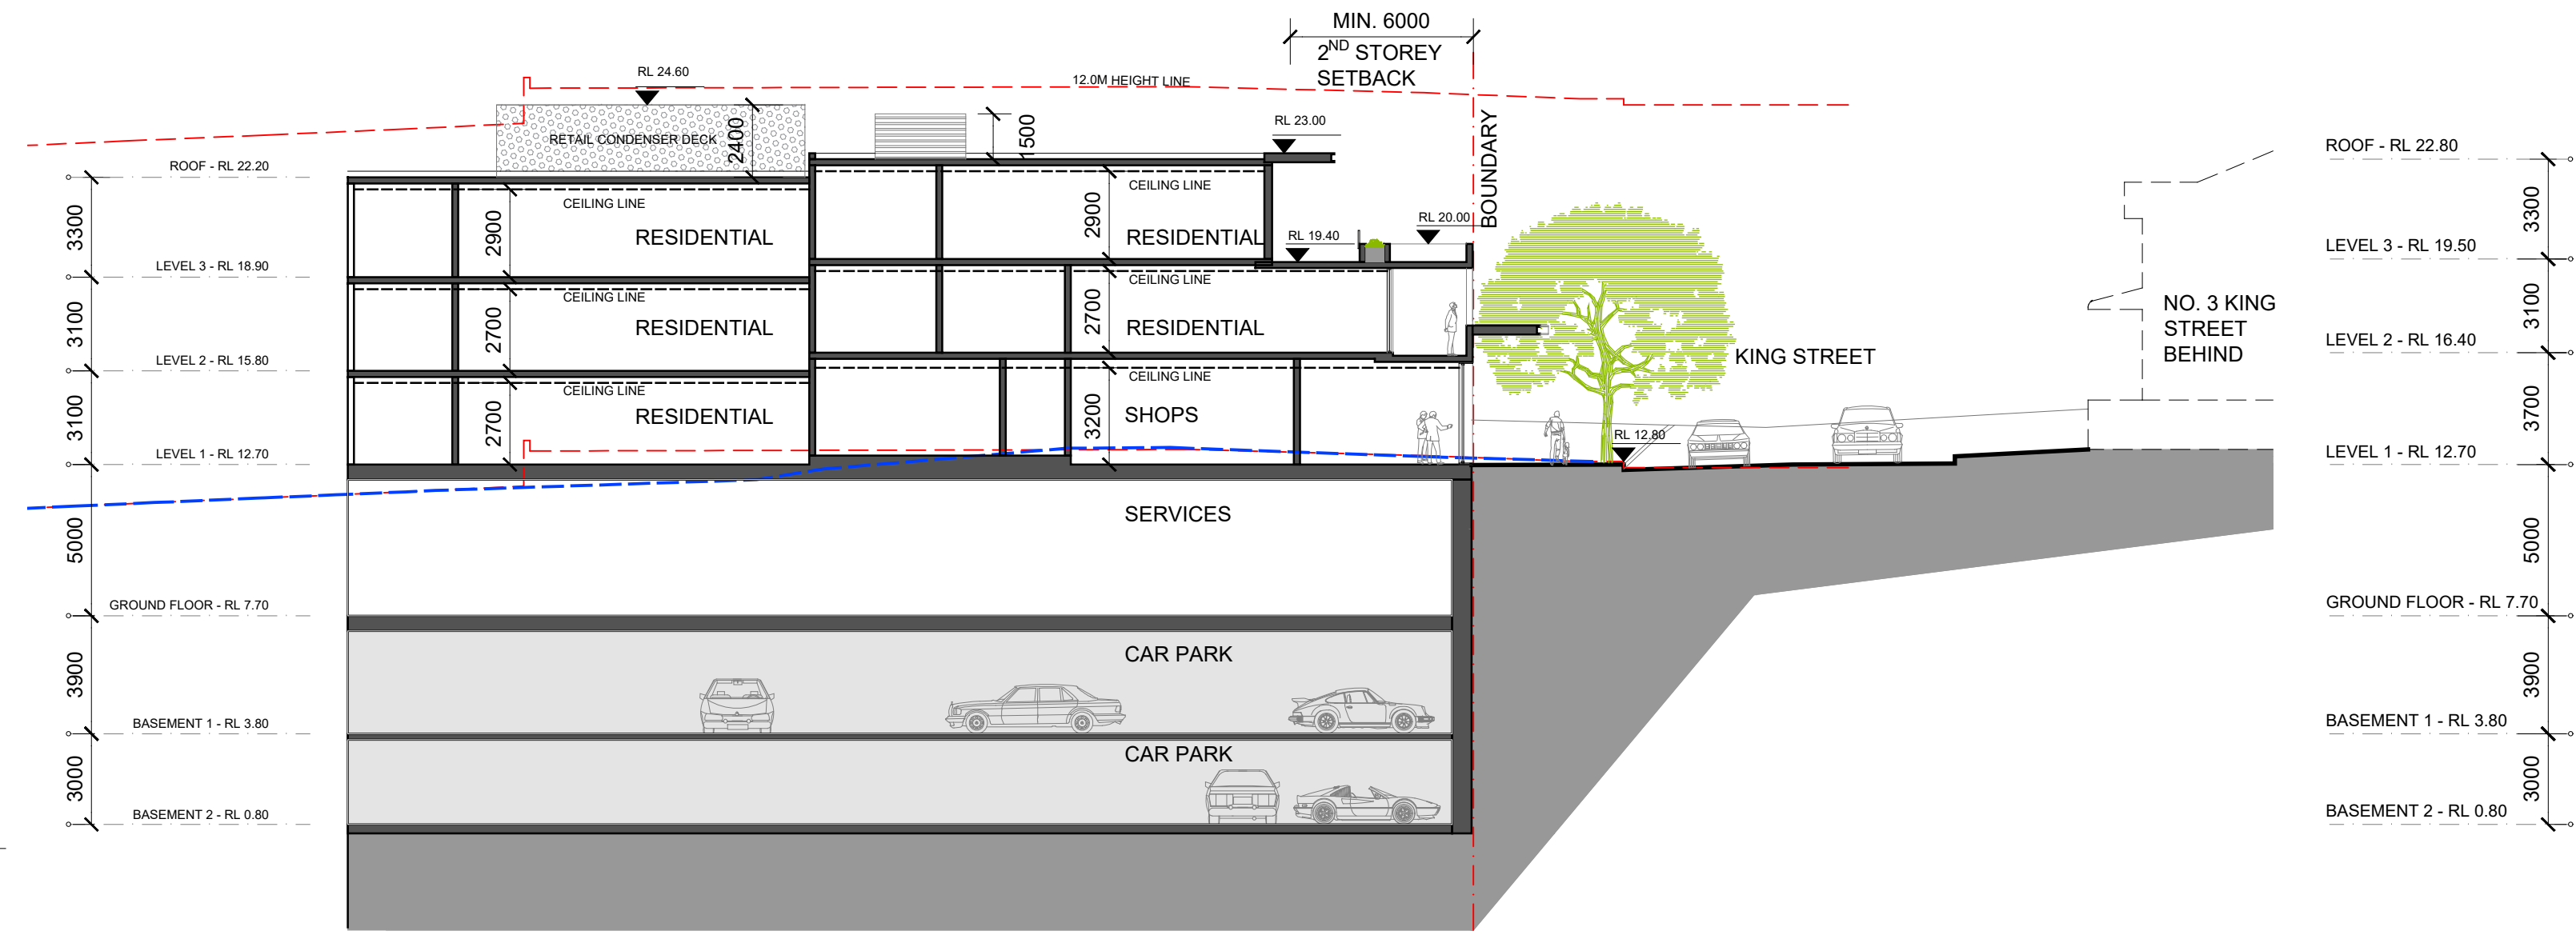

04 SECTION C
SCALE: 1:200

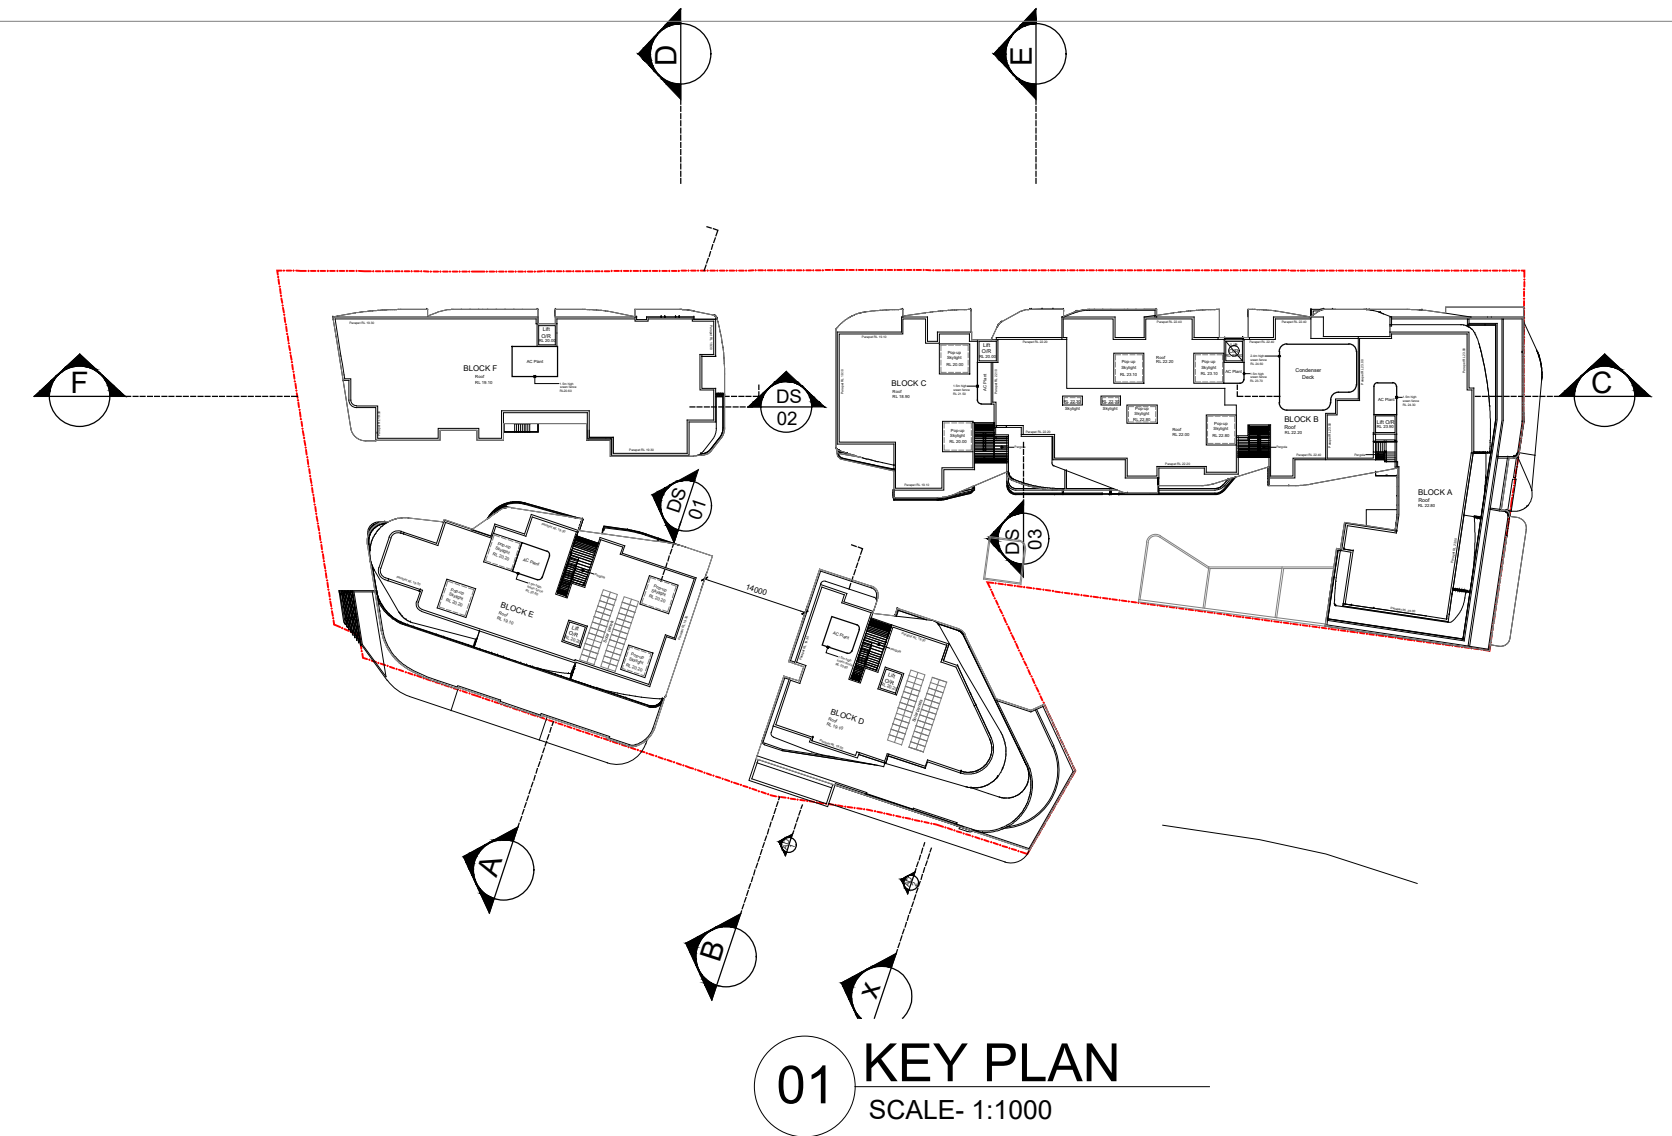

True North Scale: 1:50@A1 1:100@A3 0 0.5 1.0 1.5 2.0 2.5 Date Printed: 09/02/2022			Client: Thirroul Plaza Pty. Ltd.		Architect: LOUCAS ARCHITECTS ABN 92 626 290 122 Level 3, Suite 309, 7-9 Gibbons St, Redfern NSW, Australia Tel: (02) 8052 9600 Email: admin@loucasarc.com.au Nominated Architect: Jim Apostolou 7490	Project Details: MIXED USE DEVELOPMENT ADDRESS: 303-304 & 282-298 Lawrence Hargrave Dr. THIRROUL, NSW 2192	Drawing Title: SECTIONS 01	Project Number: Pn-17002	Drawing Number: A-300			
									Drawing Status: AUTHORITY APPROVAL			
									Issue: D			
	D	Amendments to Building F Including Deleting the Third floor & Typical Units Layout changes on L1 - L2	JA/HE	28/02/2022								
	C	ADDITIONAL INFORMATION ISSUE TO COUNCIL AND DRP	JA/MC	26/02/2021								
	B	ADDITIONAL INFORMATION ISSUE TO COUNCIL AND DRP	JA/MC	28/08/2020								
	A	ISSUE FOR DA SUBMISSION	JA	28/02/2020								
	ISSUE	REVISION DESCRIPTION	APP'D	DATE								
PLOT GENERATED BY LOUCAS ARCHITECTS THIS DRAWING IS AN UNCONTROLLED COPY UNLESS STAMPED OTHERWISE THIS DRAWING SHOULD BE READ IN CONJUNCTION WITH ALL RELEVANT CONTRACTS, SPECIFICATION, REPORTS AND DRAWINGS COPYRIGHT OF THIS DRAWING IS VESTED IN LOUCAS ARCHITECTS												