

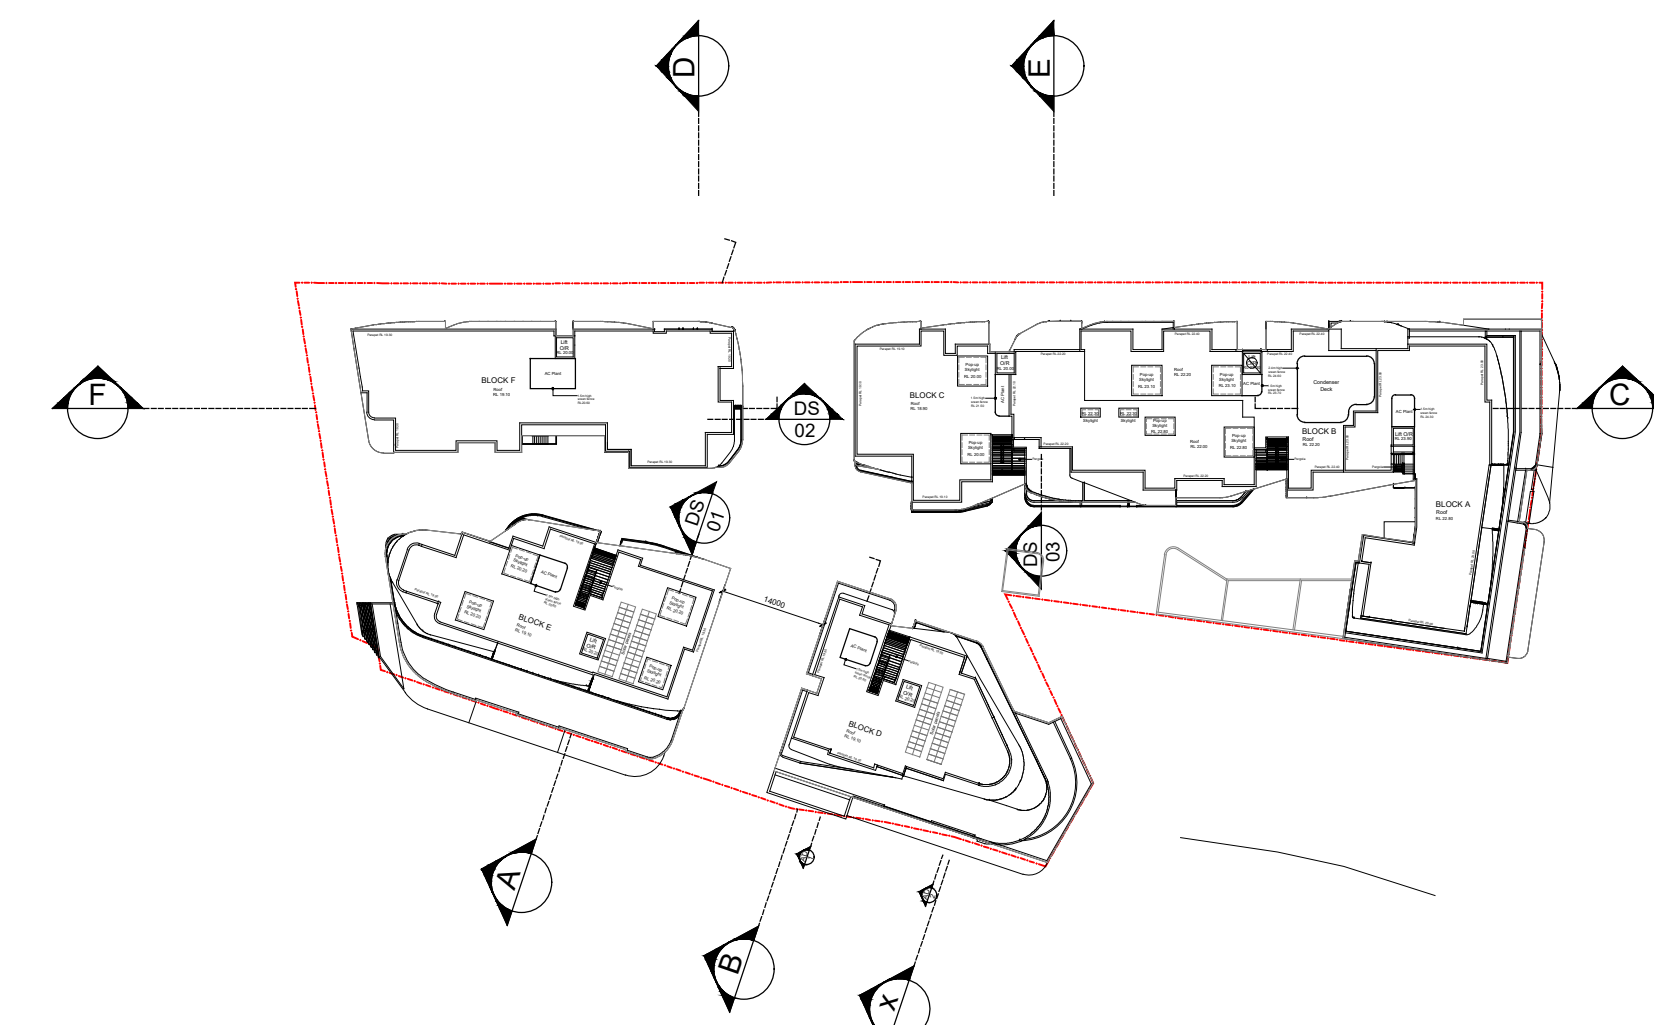


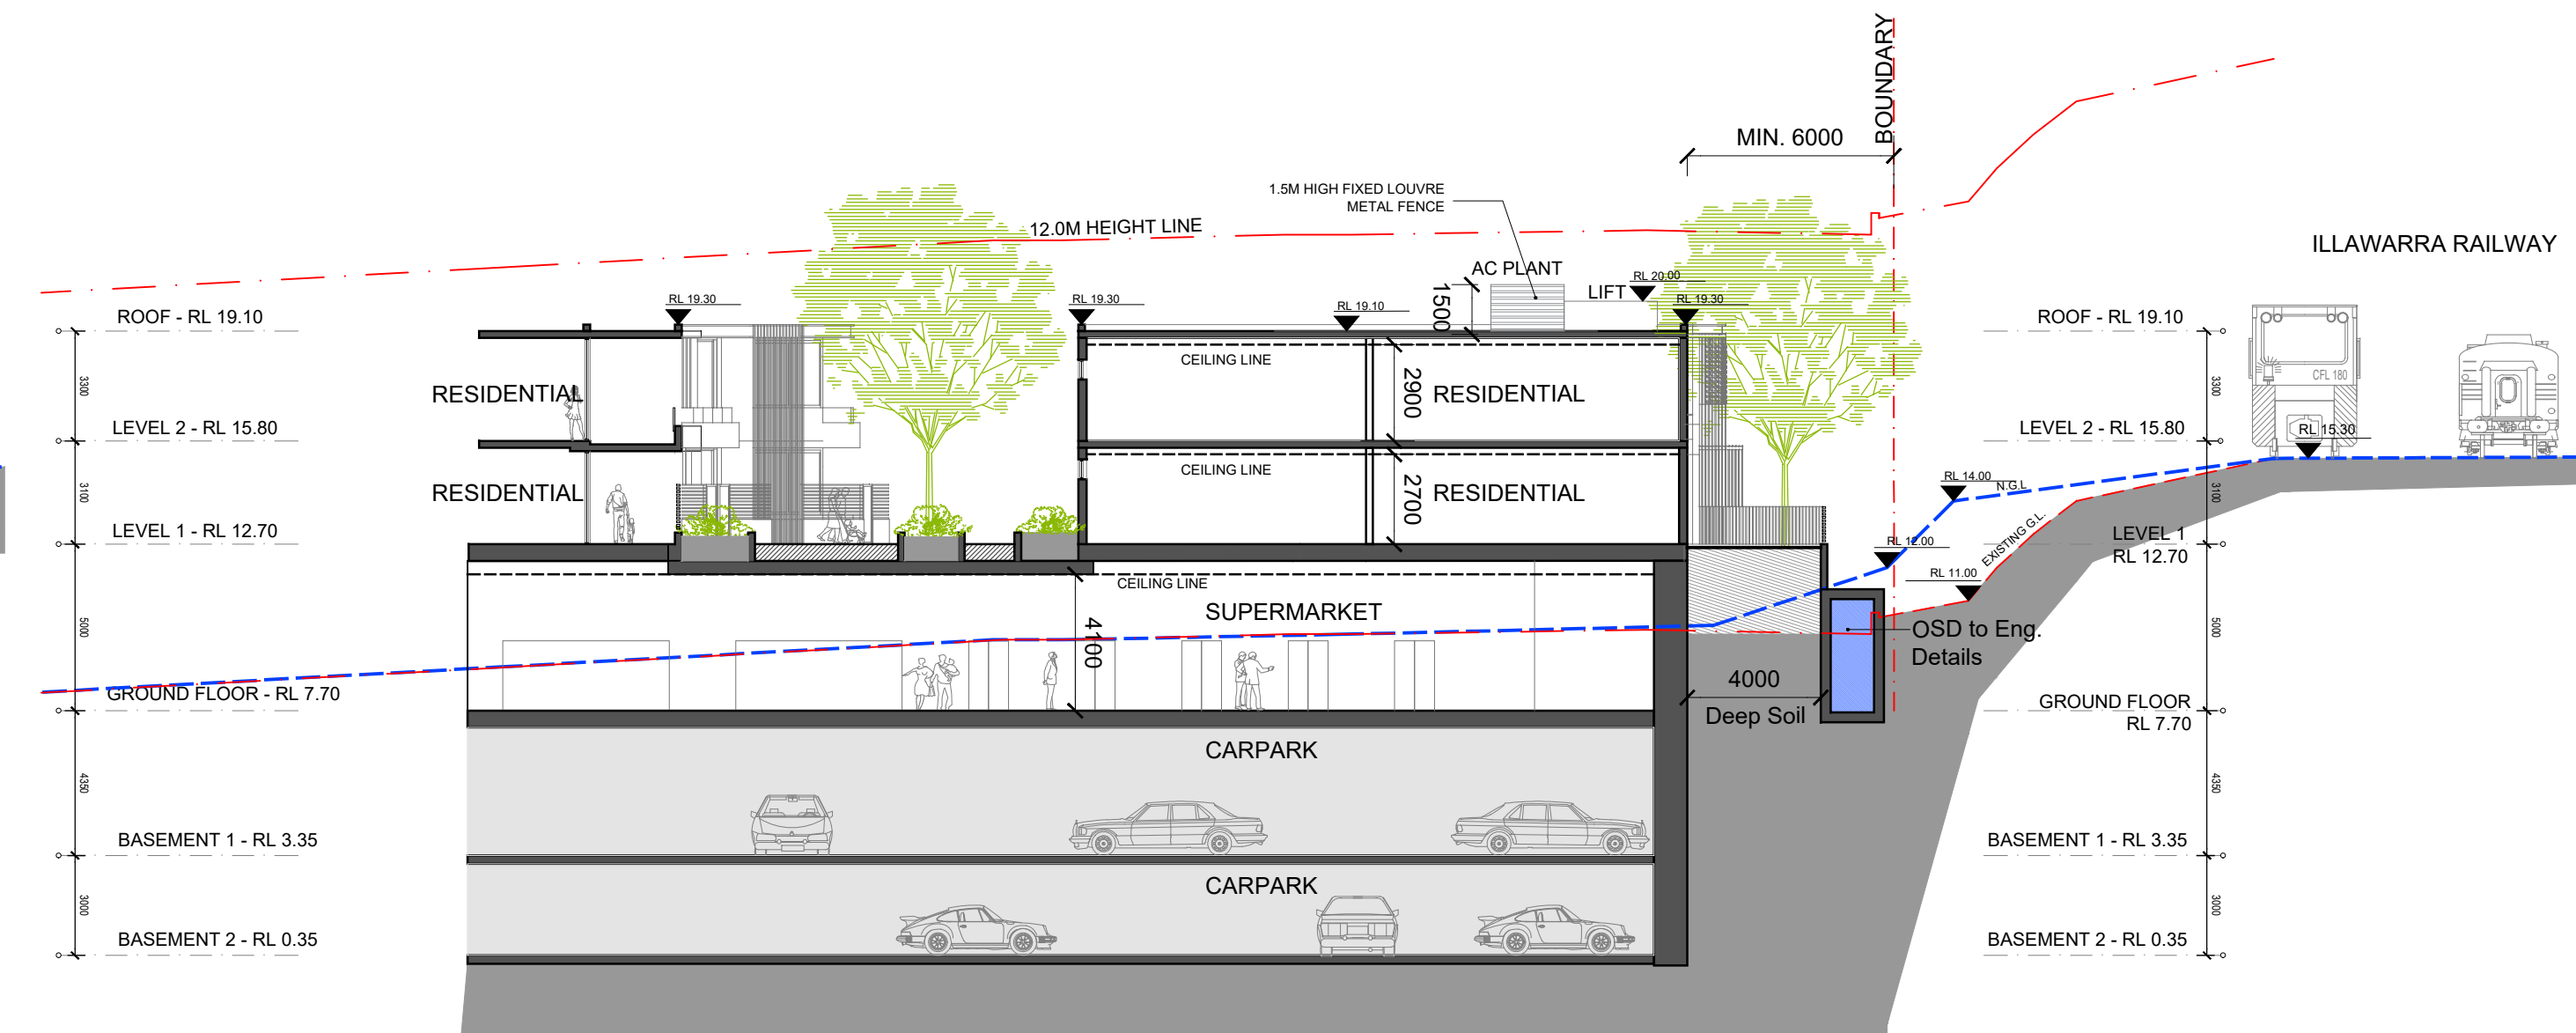

04 SECTION F
SCALE- 1:200 @ A1

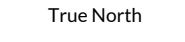

02 SECTION D
SCALE- 1:200 @ A1

	Scale:	1:50@A1	1:100@A3
		0 0.5 1.0 1.5 2.0 2.5	
	Date Printed:	09/02/2022	
	F	Amendments to Building F Including Deleting the Third floor & Typical Units Layout changes on L1 - L2	J/A/HE 28/02/2022
	E	Re-issue for S34 CONFERENCE	J/A/HE 12/11/2021
	D	S34 CONFERENCE	J/A/HE 26/10/2021
	C	ADDITIONAL INFORMATION ISSUE TO COUNCIL AND DRP	J/A/MC 26/02/2021
B	ADDITIONAL INFORMATION ISSUE TO COUNCIL AND DRP	J/A/MC 28/08/2020	
A	ISSUE FOR DA SUBMISSION	JA 28/02/2020	
ISSUE	REVISION DESCRIPTION	APP'D DATE	

Client: Thirroul Plaza Pty. Ltd.	Architect: LOUCAS ARCHITECTS ABN 92 626 290 122 Level 3, Suite 309, 7-9 Gibbons St. Redfern NSW, Australia Tel: (02) 8052 9600 Email: admin@loucasarc.com.au Nominated Architect: Jim Apostolou 7490	 LOUCAS ARCHITECTS	Project Details: MIXED USE DEVELOPMENT ADDRESS: 303-304 & 282-298 Lawrence Hargrave Dr. THIRROUL, NSW 2192	Drawing Title: SECTIONS 02	Drawing Number: Pn-17002	Drawing Number: A-310
			Drawing Status: AUTHORITY APPROVAL	Issue: F		
PLOT GENERATED BY LOUCAS ARCHITECTS THIS DRAWING IS AN UNCONTROLLED COPY UNLESS STAMPED OTHERWISE THIS DRAWING SHOULD BE READ IN CONJUNCTION WITH ALL RELEVANT CONTRACTS, SPECIFICATION, REPORTS AND DRAWINGS COPYRIGHT OF THIS DRAWING IS VESTED IN LOUCAS ARCHITECTS						