


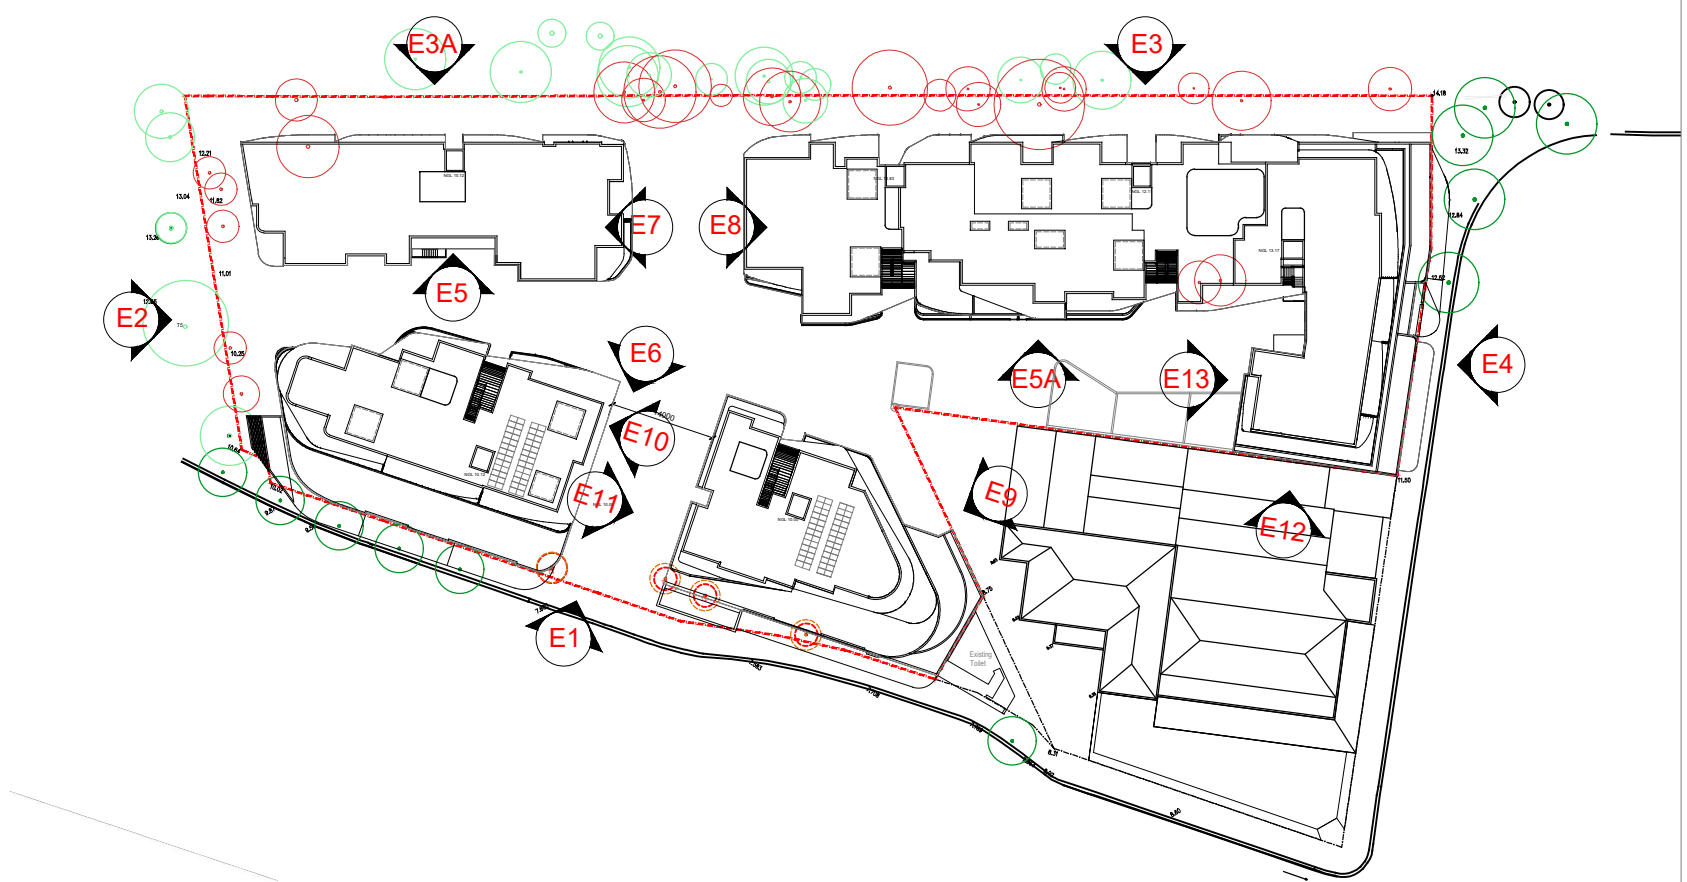

EXTERNAL FINISHES LEGEND



Scale: 1:200@A1 1:400 @A3


0 2 4 6 8 10

Date Printed:
09/02/2022

D	Amendments to Building F Including Deleting the Third floor & Typical Units Layout changes on L1 - L2	JA/HE	28/02/2022
C	ADDITIONAL INFORMATION ISSUE TO COUNCIL AND DRP	JA/MC	26/02/2021
B	ADDITIONAL INFORMATION ISSUE TO COUNCIL AND DRP	JA/MC	28/08/2020
A	ISSUE FOR DA SUBMISSION	JA	28/02/2020
ISSUE	REVISION DESCRIPTION	APP'D	DATE

Client:
Thirrour Plaza Pty. Ltd.

Architect:
LOUCAS ARCHITECTS
ABN 92 626 290 122
Level 3, Suite 309, 7-9 Gibbons St.
Redfern NSW, Australia
Tel: (02) 8052 9600
Email: admin@loucasarc.com.au
Nominated Architect:
Jim Apostolou 7490

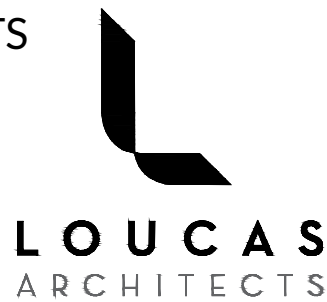

Project Details:
MIXED USE DEVELOPMENT
ADDRESS:
303-304 & 282-298 Lawrence Hargrave Dr.
THIRROUL, NSW 2192

Drawing Title:
ELEVATION 02

Project Number:
Pn-17002

Drawing Status:
AUTHORITY APPROVAL

Drawing Number:
A-210

Issue:
D

PLOT GENERATED BY LOUCAS ARCHITECTS | THIS DRAWING IS AN UNCONTROLLED COPY UNLESS STAMPED OTHERWISE | THIS DRAWING SHOULD BE READ IN CONJUNCTION WITH ALL RELEVANT CONTRACTS, SPECIFICATIONS, REPORTS AND DRAWINGS | COPYRIGHT OF THIS DRAWING IS VESTED IN LOUCAS ARCHITECTS