




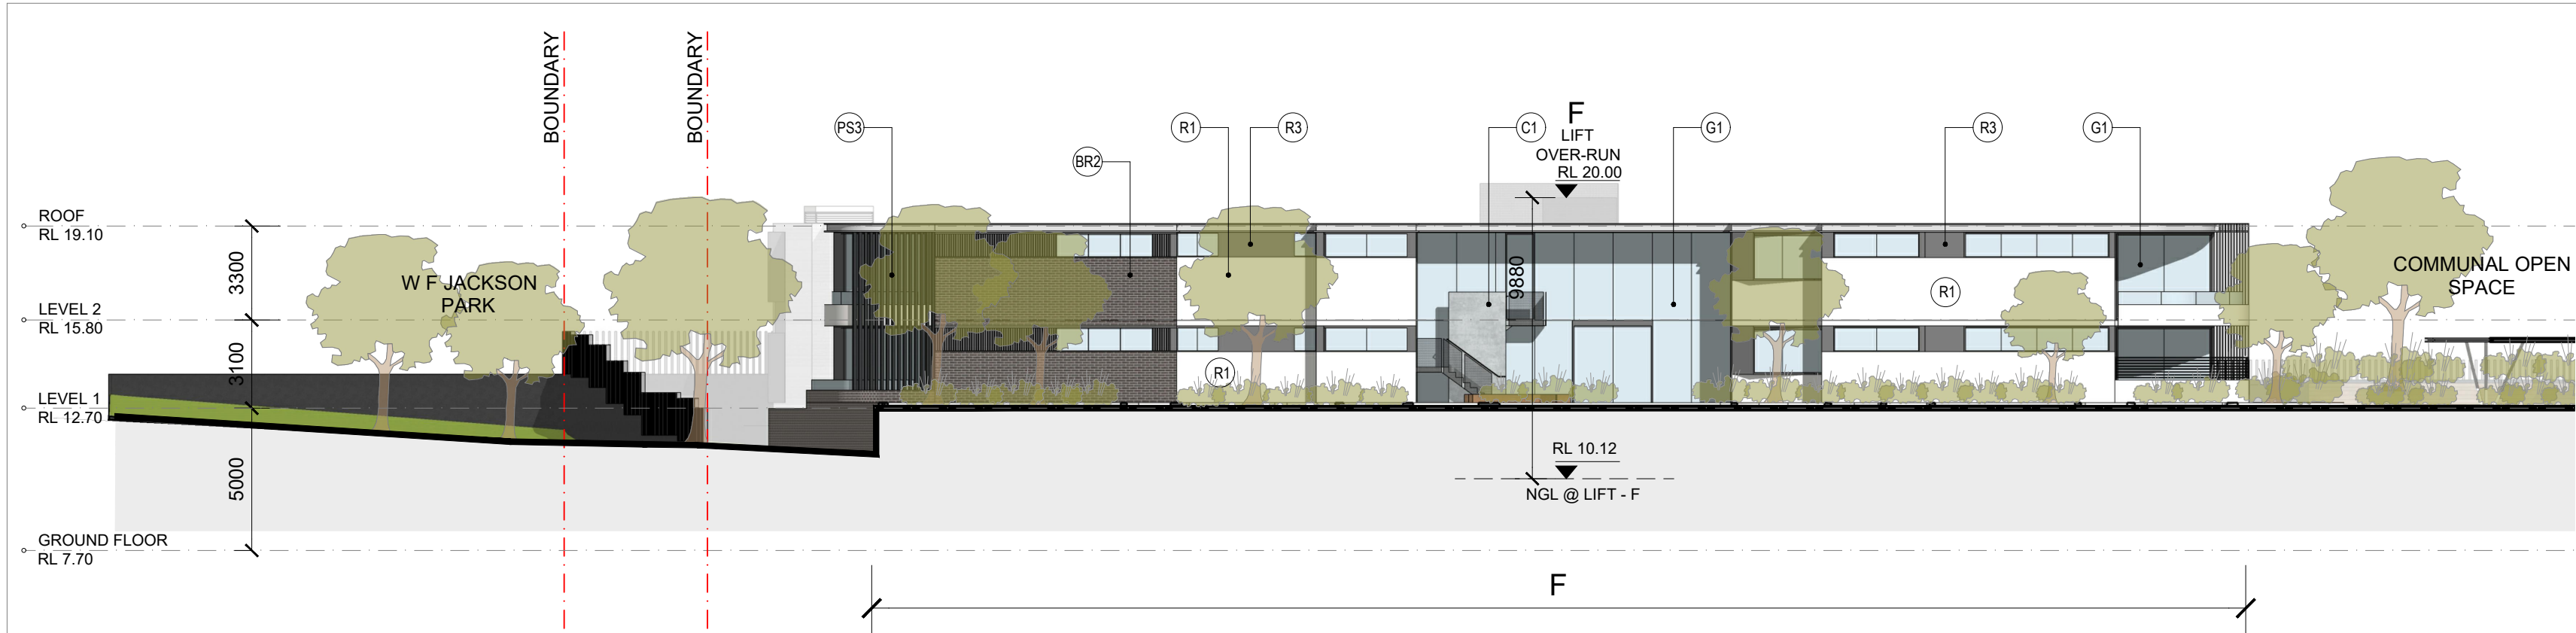


01 ELEVATION 5
SCALE- 1:200 @ A1

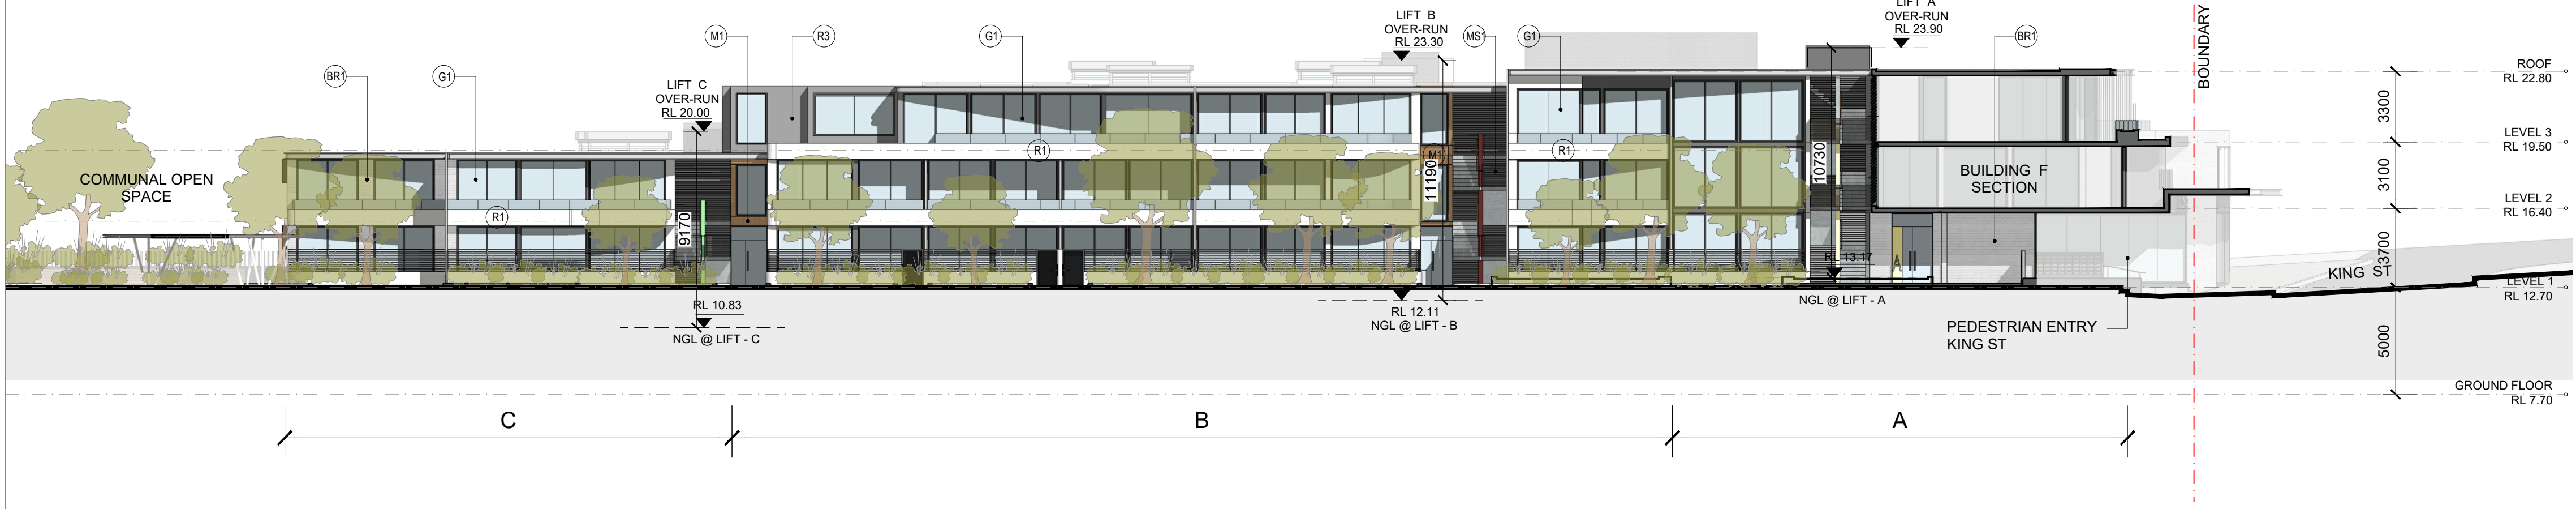


02 ELEVATION 5A
SCALE- 1:200 @ A1

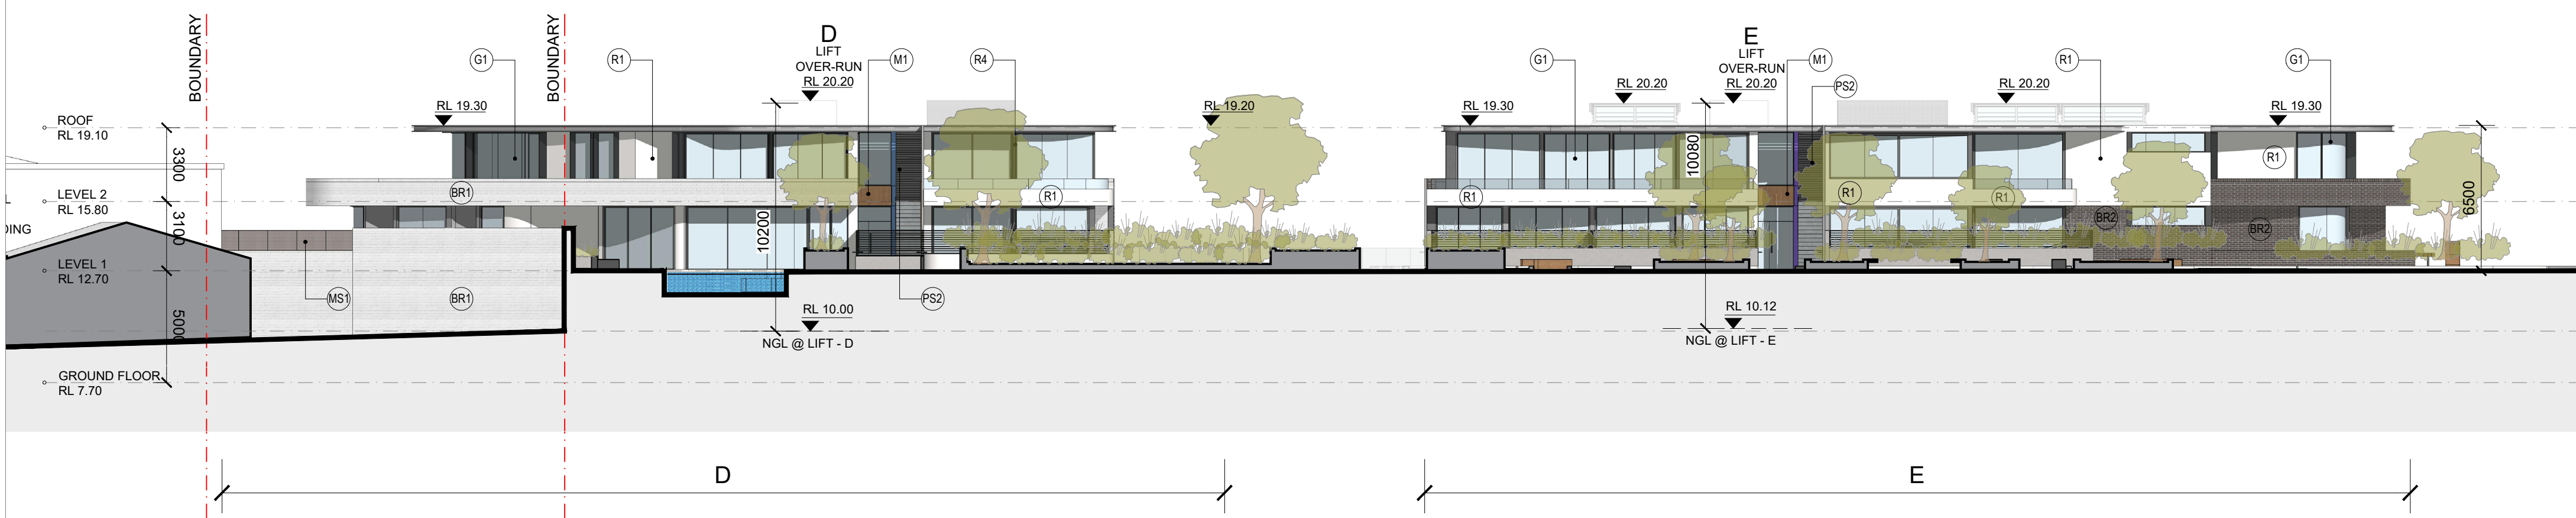

03 ELEVATION 6
SCALE- 1:200 @ A1


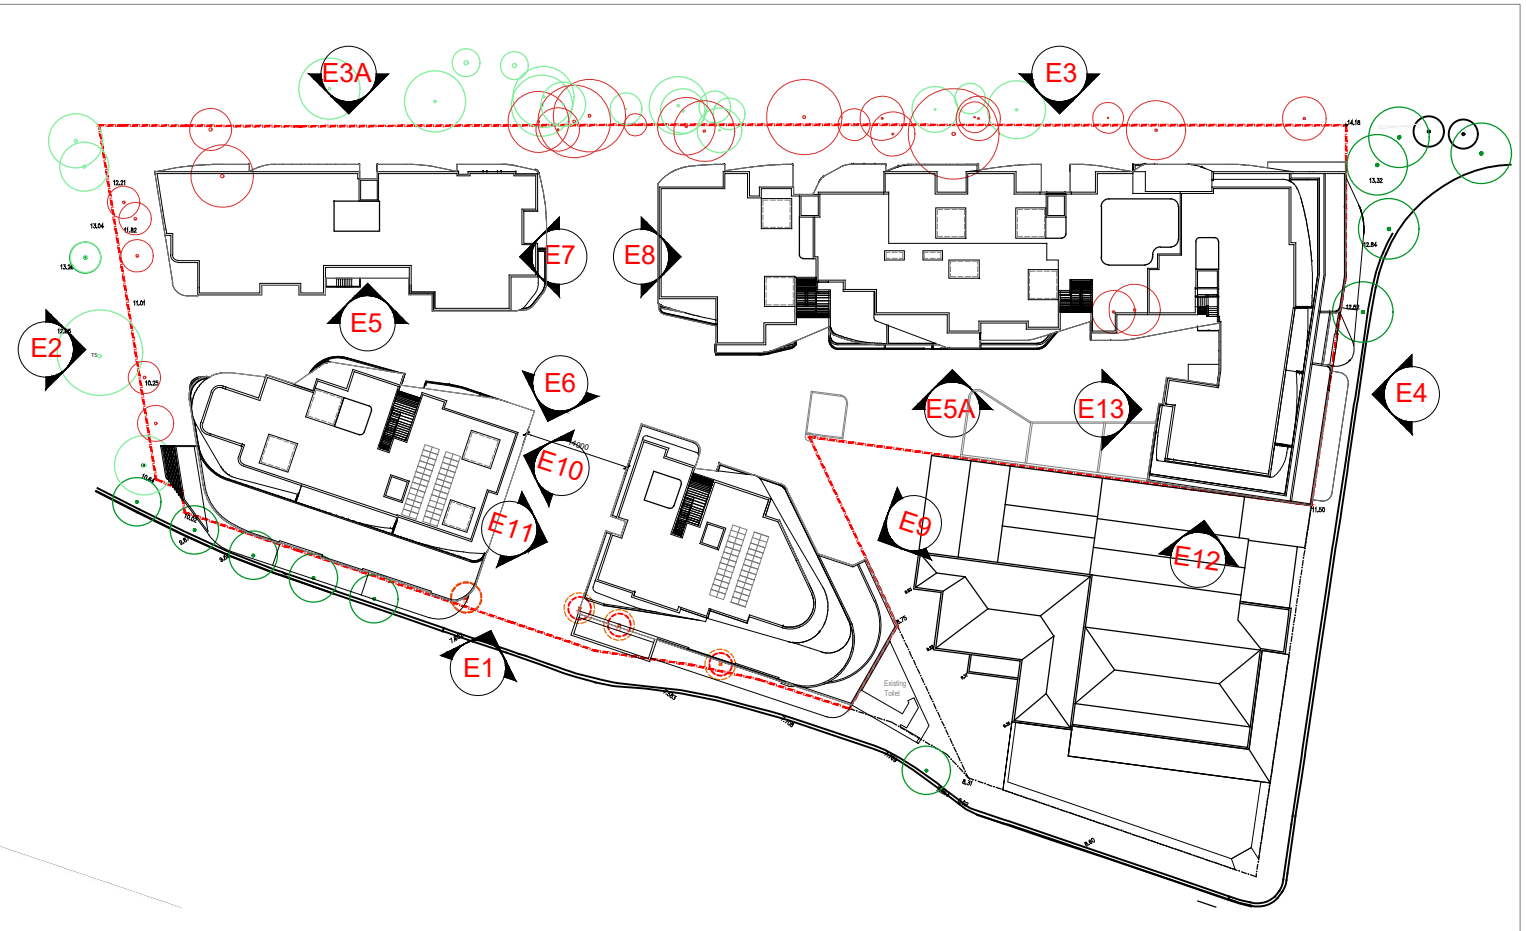


05 KEY PLAN
SCALE- 1:1000

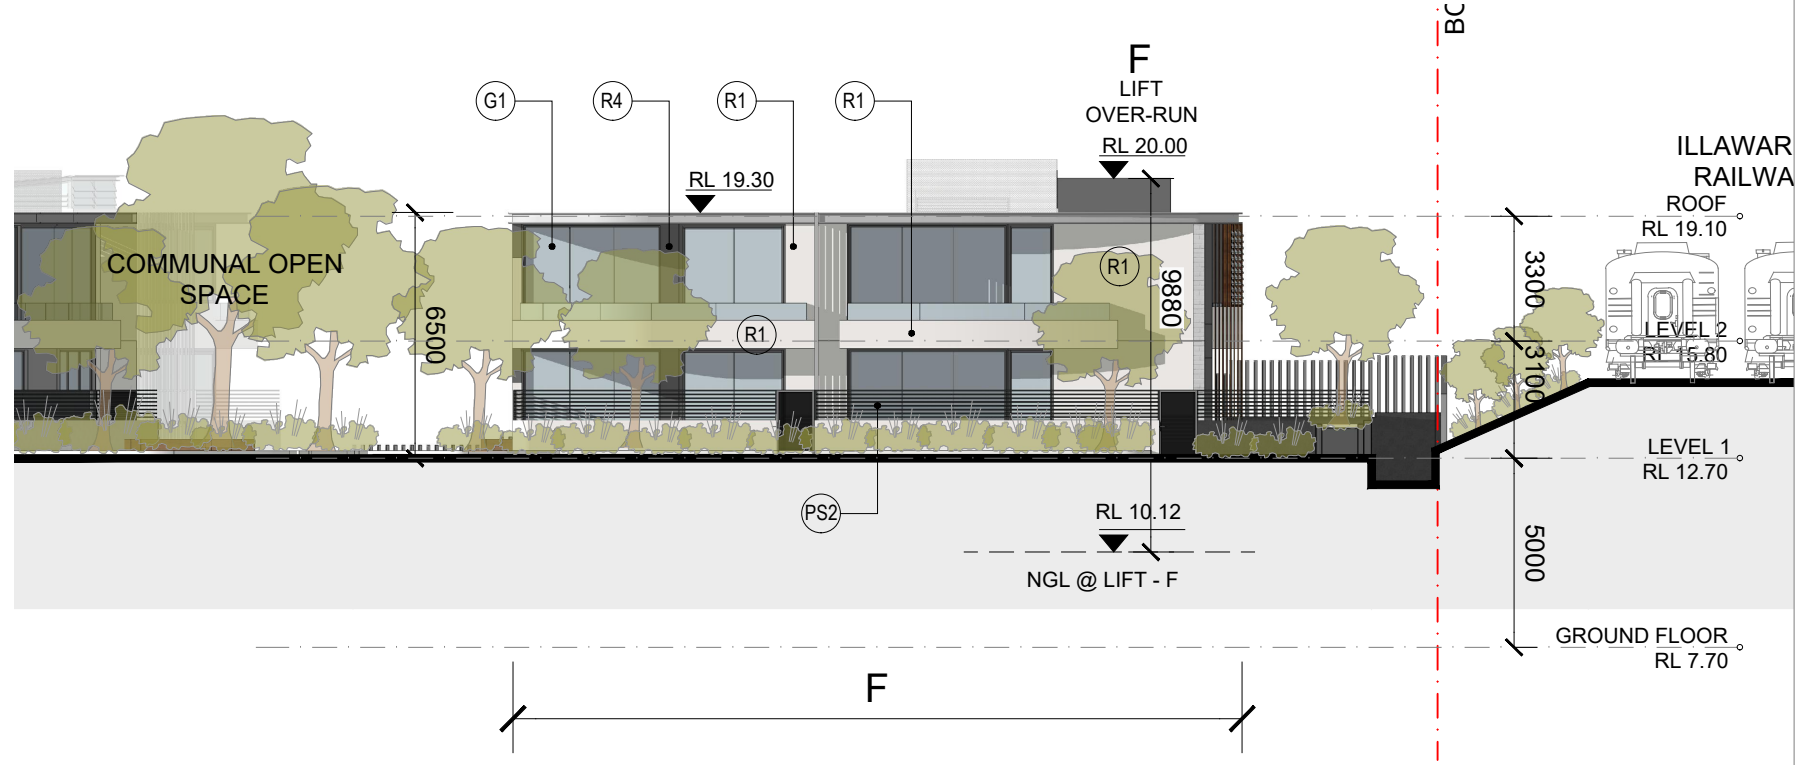

04 ELEVATION 7
SCALE- 1:200 @ A1

EXTERNAL FINISHES LEGEND

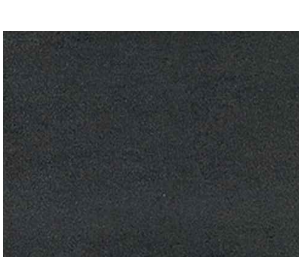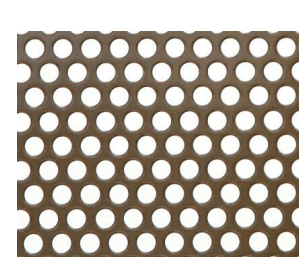															
G1 GLAZING 01 CLEAR GLASS CLEAR GLAZING & DARK GREY ALUMINIUM FRAME (WINDOWS AND DOORS)	R1 RENDER & PAINT 01 WHITE DULUX WHITE ON WHITE SW	R2 RENDER & PAINT 02 LIGHT GREY DULUX TIMELESS GREY G12	R3 RENDER & PAINT 03 MID GREY DULUX TRIANGULAR RETREAT G12	R4 RENDER & PAINT 04 DARK GREY DULUX DORING G12	R5 RENDER & PAINT 05 BEIGE DULUX TUFF 519C2	M1 TIMBER CLADDING	M2 TIMBER CLADDING	MS1 MESH SCREENS 01 METAL MESH METAL MESH SCREEN WITH LIGHT GREY POWDERCOAT FINISH APPLIED TO FIRE STAIRS & COURTYARDS	PS2 PRIVACY SCREENS 02 HORIZONTAL LOUVERS FIXED ALUMINIUM SLATE LOUVERS WITH POWDER COATED DARK GREY FINISH	PS3 PRIVACY SCREENS 03 VERTICAL LOUVERS FIXED VERTICAL ALUMINIUM LOUVERS WITH POWDER COATED DARK AND LIGHT GREY FINISH	C1 CONCRETE FINISH 01 EXPOSED CONCRETE EXPOSED CONCRETE FINISH ROCKFOTE CEMENT	GL GLASS LOUVERS OPERABLE CLEAR GLASS LOUVERS FOR TERRACES & LOBBY AREAS	BR1 BRICK WALL 01 WHITE BRICK	BR2 BRICK WALL 02 BROWN BRICK	BR3 BRICK WALL 03 BEIGE BRICK

Scale: 1:200@A1 1:400 @A3				Client:		Architect:		Project Details:		Drawing Title:		Project Number:		Drawing Number:	
0 2 4 6 8 10				Thirroul Plaza Pty. Ltd.		LOUCAS ARCHITECTS		MIXED USE DEVELOPMENT		ELEVATIONS 03		Pn-17002		A-220	
						ABN 92 626 290 122		ADDRESS:				Drawing Status:		Issue:	
						Level 3, Suite 309, 7-9 Gibbons St, Redfern NSW, Australia		303-304 & 282-298 Lawrence Hargrave Dr. THIRROUL, NSW 2192				AUTHORITY APPROVAL		D	
						Tel: (02) 8052 9600									
						Email: admin@loucasarc.com.au									
Date Printed:						Nominated Architect:									
09/02/2022						Jim Apostolou 7490									
		</													