




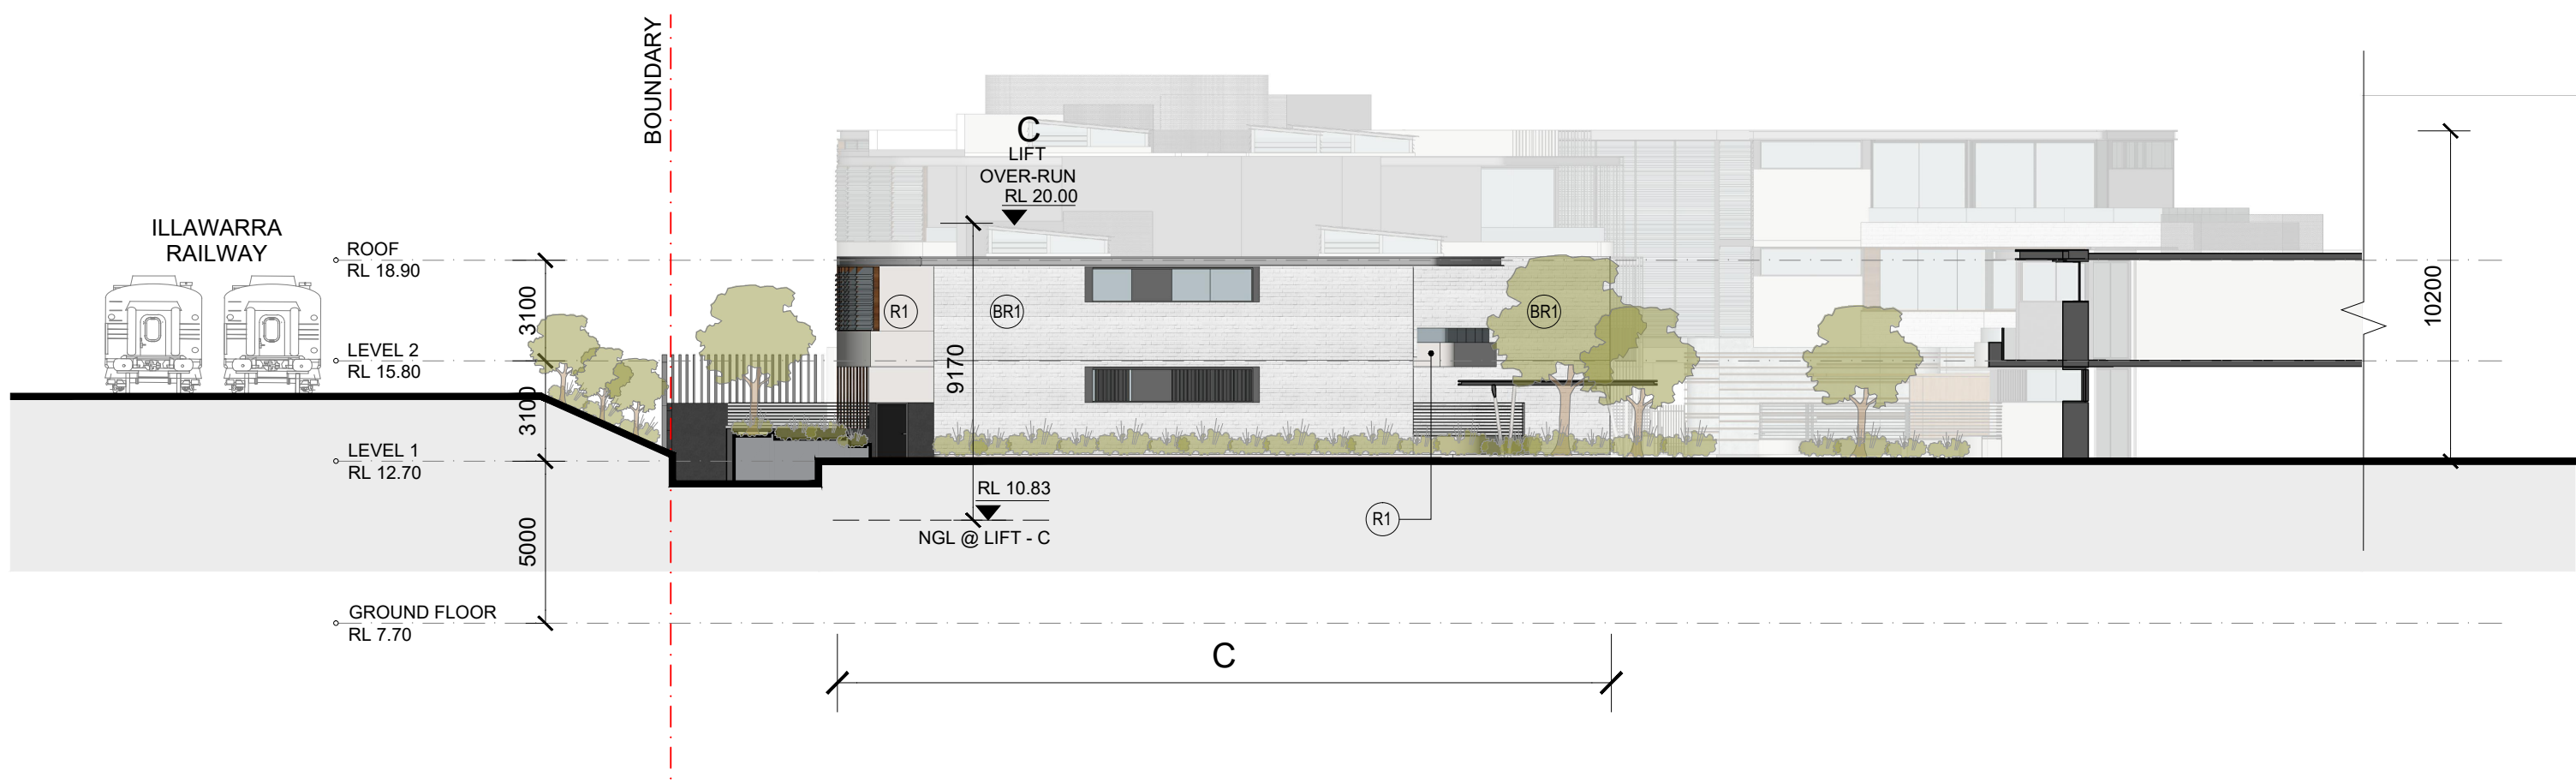


06 ELEVATION 8
SCALE- 1:200 @ A1

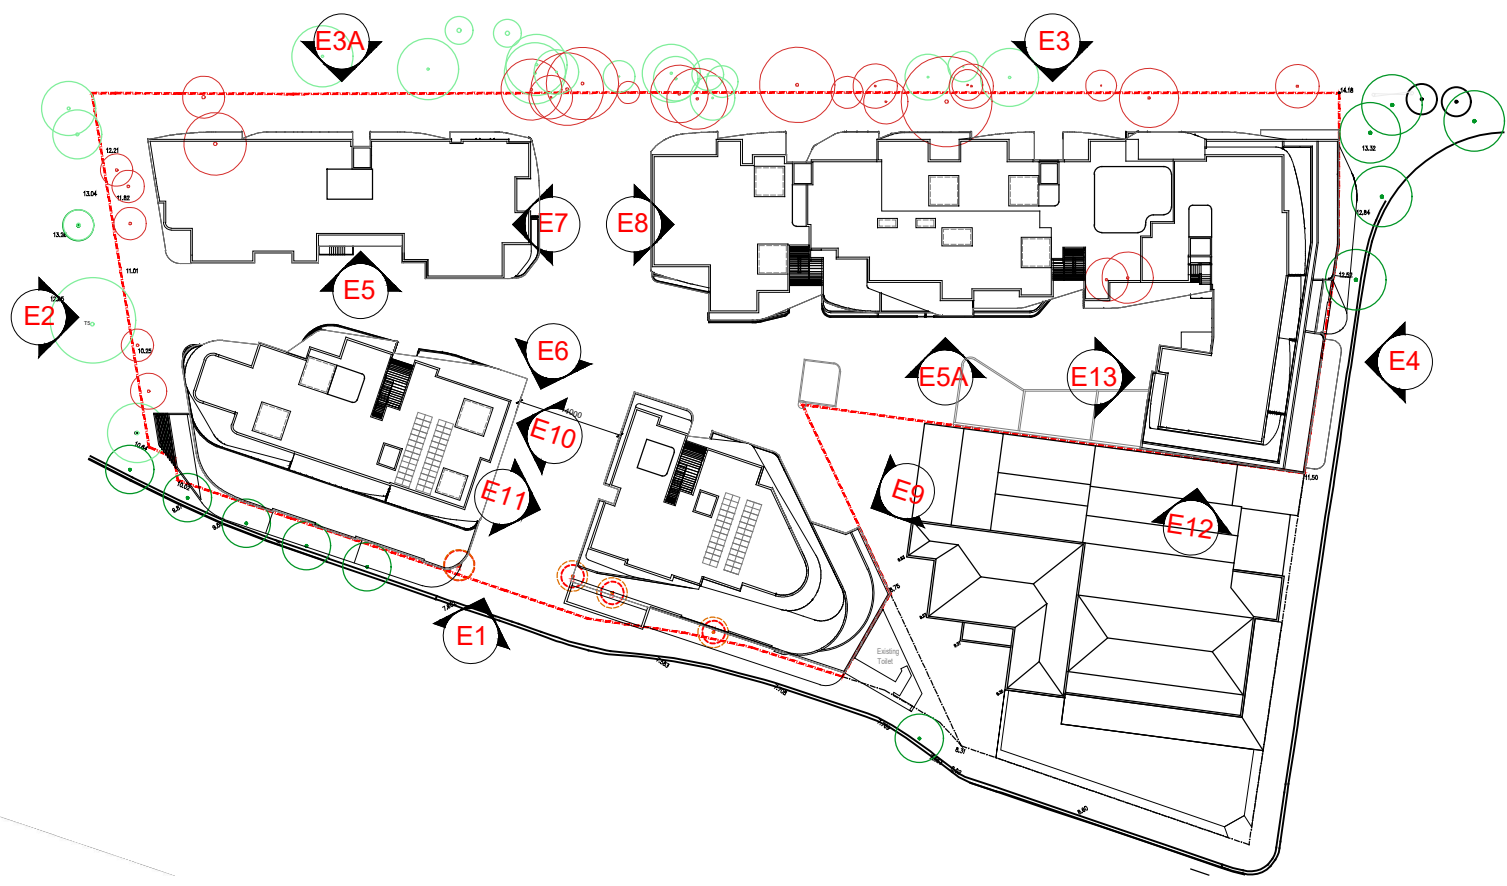

05 KEY PLAN
SCALE- 1:1000

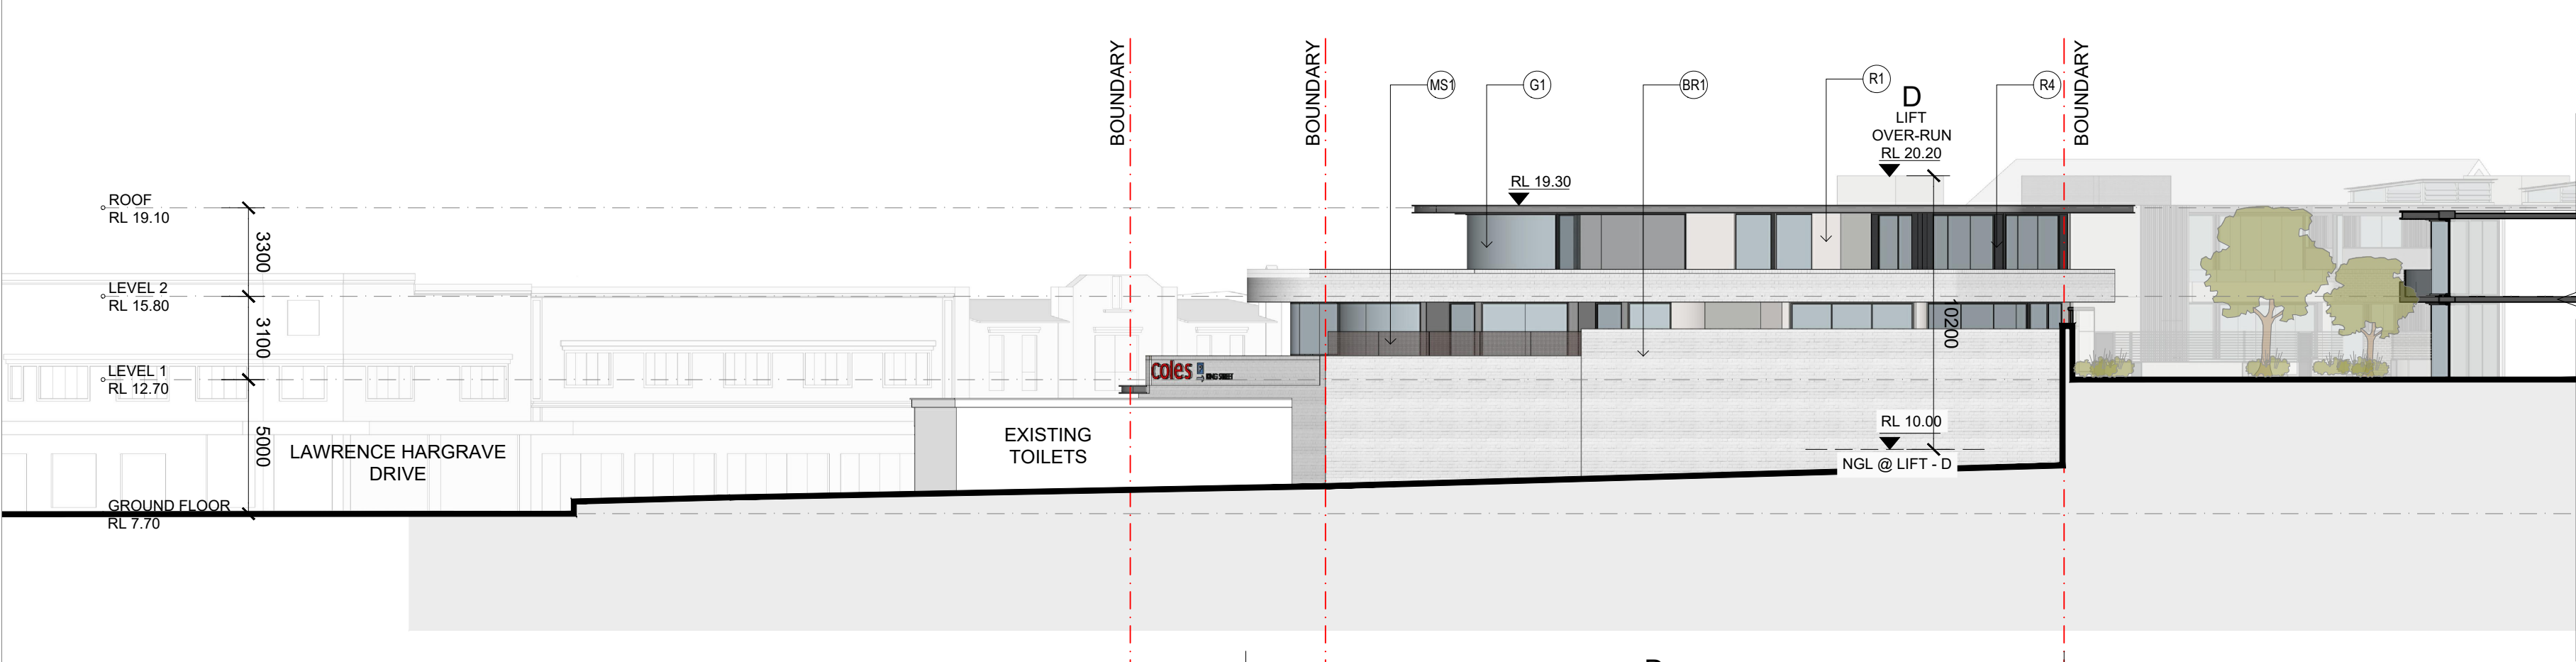

01 ELEVATION 9
SCALE- 1:200 @ A1

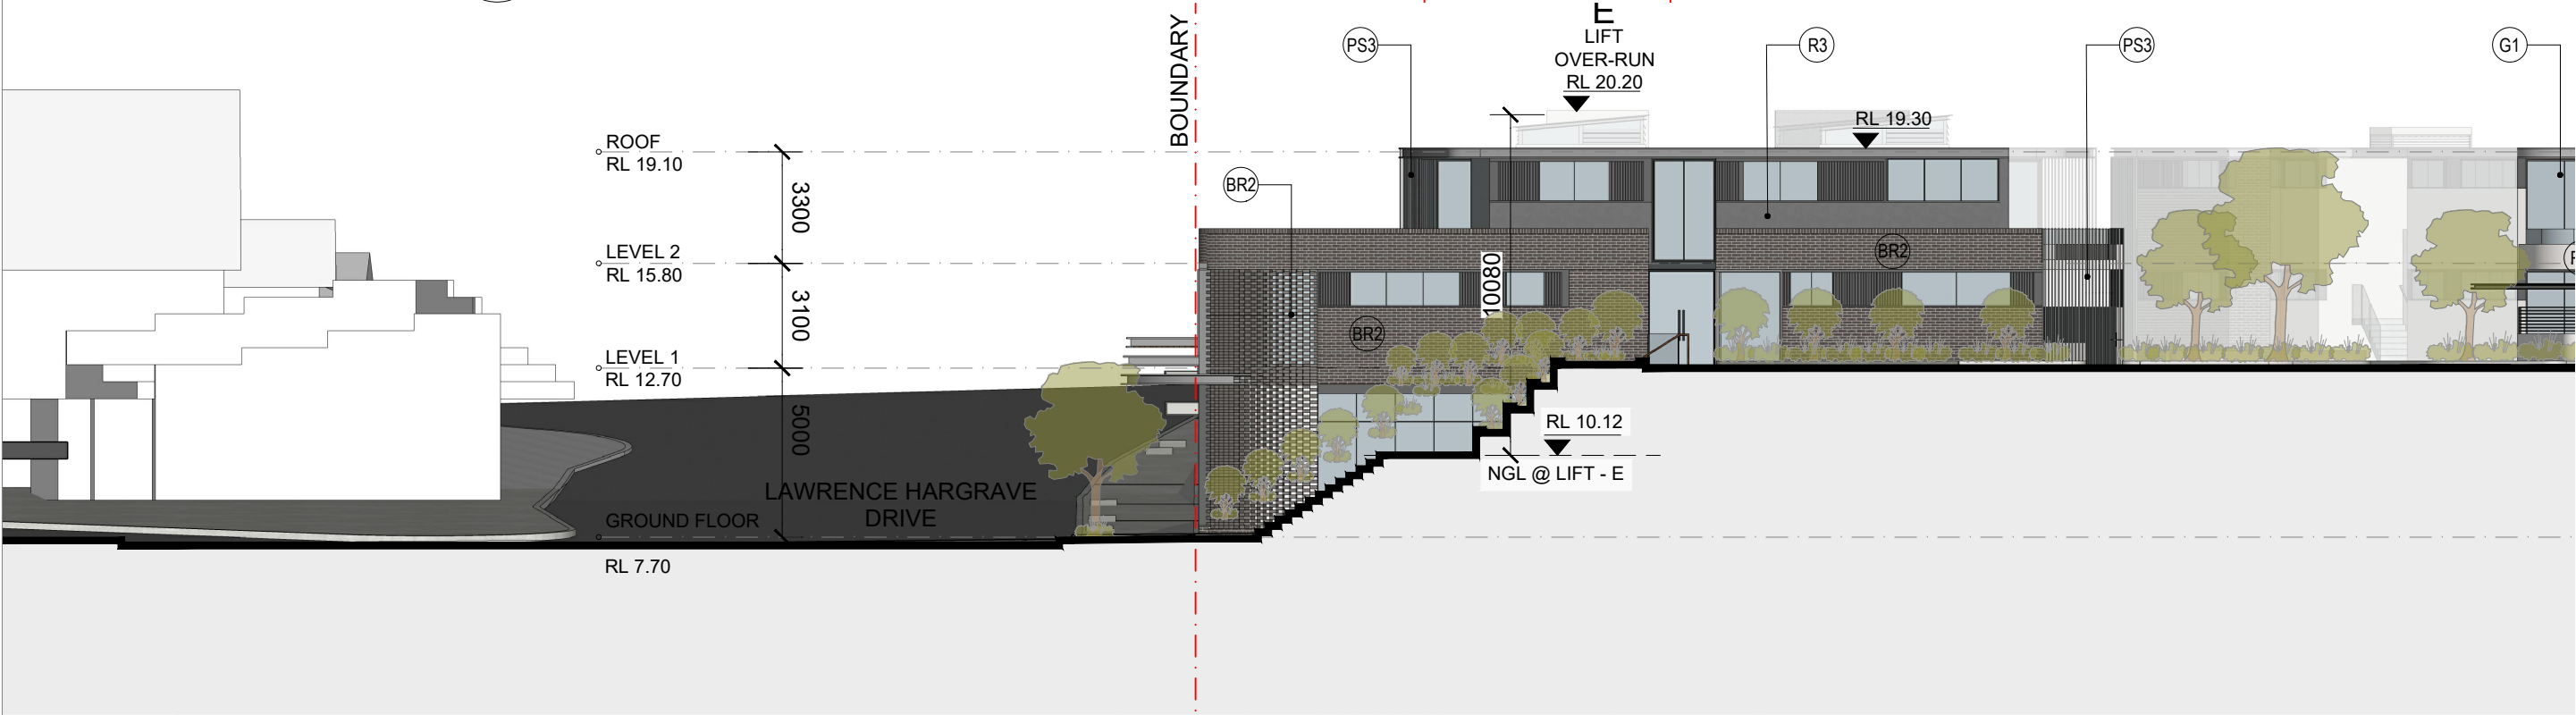

02 ELEVATION 10
SCALE- 1:200 @ A1

EXTERNAL FINISHES LEGEND



G1 GLAZING 01
CLEAR GLASS
CLEAR GLAZING & DARK GREY ALUMINIUM
FRAME, WINDOWS AND DOORS



R1 RENDER & PAINT 01
WHITE
DOLIA WHITE OR WHITE SW



R2 RENDER & PAINT 02
LIGHT GREY
DOLIA TIMELESS GREY GRD3



R3 RENDER & PAINT 03
MID GREY
DOLIA TRIANGULAR RETREAT GRD4



R4 RENDER & PAINT 04
DARK GREY
DOLIA DOWNING GRD5




R5 RENDER & PAINT 05
BEIGE
DOLIA TUFF STONE2



M1 TIMBER CLADDING



M2 TIMBER CLADDING

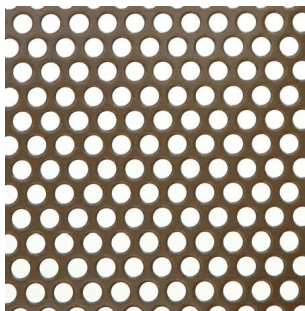

MS1 MESH SCREENS 01
METAL MESH
METAL MESH SCREEN WITH LIGHT GREY
POWDER COAT FINISH
APPLIED TO THE STAIRS & COURTYARDS



PS2 PRIVACY SCREENS 02
HORIZONTAL LOUVERS
FIBRE ALUMINIUM PLATE LOUVERS WITH
POWDER COATED DARK GREY FINISH



PS3 PRIVACY SCREENS 03
VERTICAL LOUVERS
FIBRE VERTICAL ALUMINIUM LOUVERS WITH
POWDER COATED DARK AND LIGHT GREY FINISH




C1 CONCRETE FINISH 01
EXPOSED CONCRETE
EXPOSED CONCRETE FINISH (NOBLOCOTE
CERAMIC)



GL GLASS LOUVERS
OPERABLE CLEAR GLASS LOUVERS FOR
TERRACES & LOBBY AREAS



BR1 BRICK WALL 01
WHITE BRICK

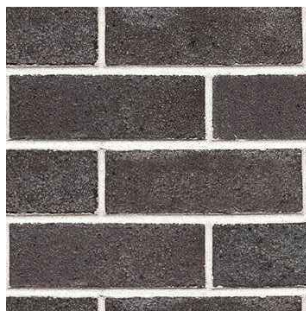

BR2 BRICK WALL 02
BROWN BRICK



BR3 BRICK WALL 03
BEIGE BRICK

Scale: 1:200@A1 1:400 @A3


0 2 4 6 8 10

Date Printed:
09/02/2022

ISSUE	REVISION DESCRIPTION	APP'D	DATE
D	Amendments to Building F Including Deleting the Third floor & Typical Units Layout changes on L1 - L2	JA/HE	28/02/2022
C	ADDITIONAL INFORMATION ISSUE TO COUNCIL AND DRP	JA/MC	26/02/2021
B	ADDITIONAL INFORMATION ISSUE TO COUNCIL AND DRP	JA/MC	28/08/2020
A	ISSUE FOR DA SUBMISSION	JA	28/02/2020

Client:
Thirroul Plaza Pty. Ltd.

Architect:
LOUCAS ARCHITECTS
ABN 92 626 290 122
Level 3, Suite 309, 7-9 Gibbons St.
Redfern NSW, Australia
Tel: (02) 8052 9600
Email: admin@loucasarc.com.au
Nominated Architect:
Jim Apostolou 7490

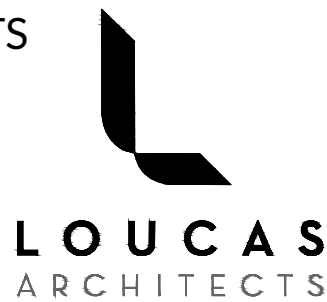

Project Details:
MIXED USE DEVELOPMENT
ADDRESS:
303-304 & 282-298 Lawrence Hargrave Dr.
THIRROUL, NSW 2192

Drawing Title:
ELEVATIONS 04

Project Number:
Pn-17002

Drawing Number:
A-225

Drawing Status:
AUTHORITY APPROVAL

Issue:
D

PLOT GENERATED BY LOUCAS ARCHITECTS | THIS DRAWING IS AN UNCONTROLLED COPY UNLESS STAMPED OTHERWISE |
THIS DRAWING SHOULD BE READ IN CONJUNCTION WITH ALL RELEVANT CONTRACTS, SPECIFICATIONS, REPORTS AND
DRAWINGS | COPYRIGHT OF THIS DRAWING IS VESTED IN LOUCAS ARCHITECTS