



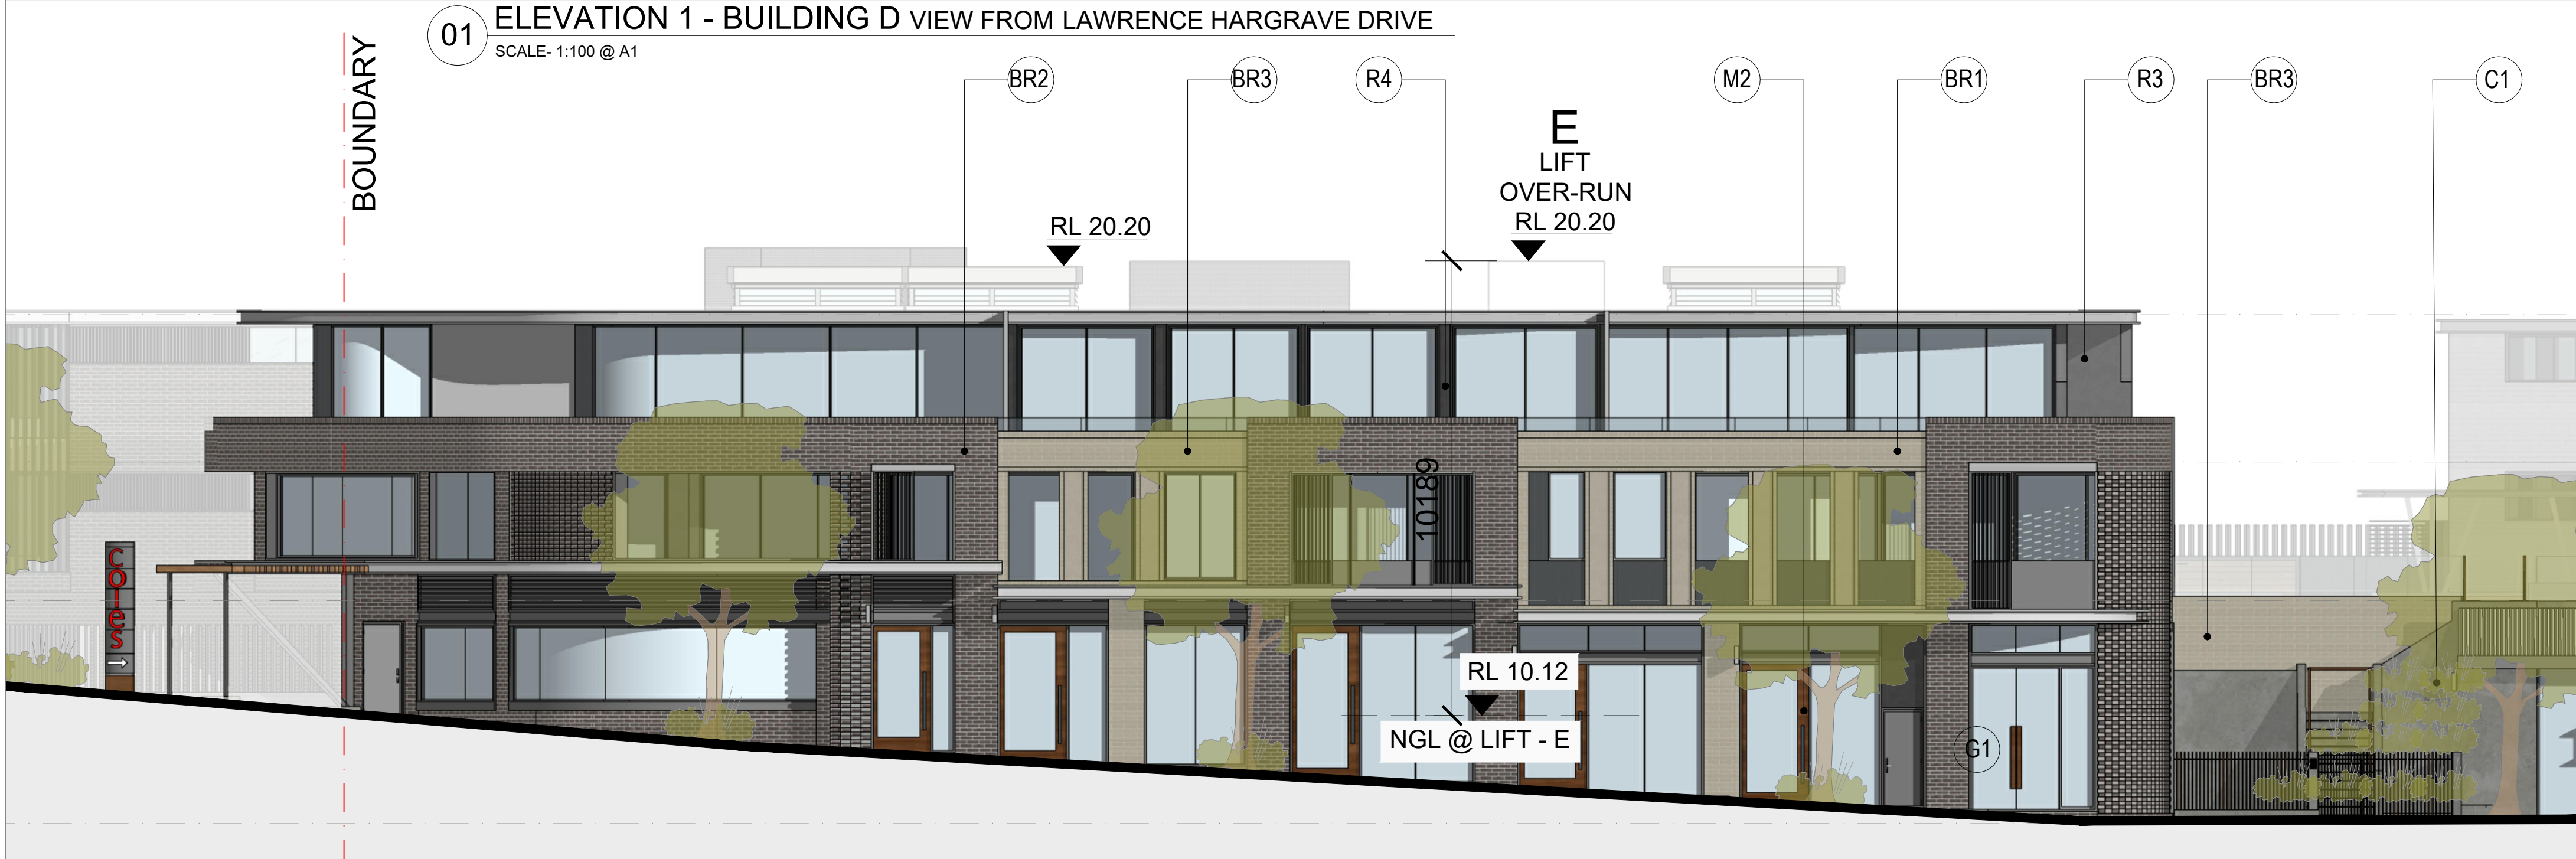

02 ELEVATION 1 - BUILDING E - VIEW FROM W F JACKSON PARK
SCALE- 1:100 @ A1



EXTERNAL FINISHES LEGEND

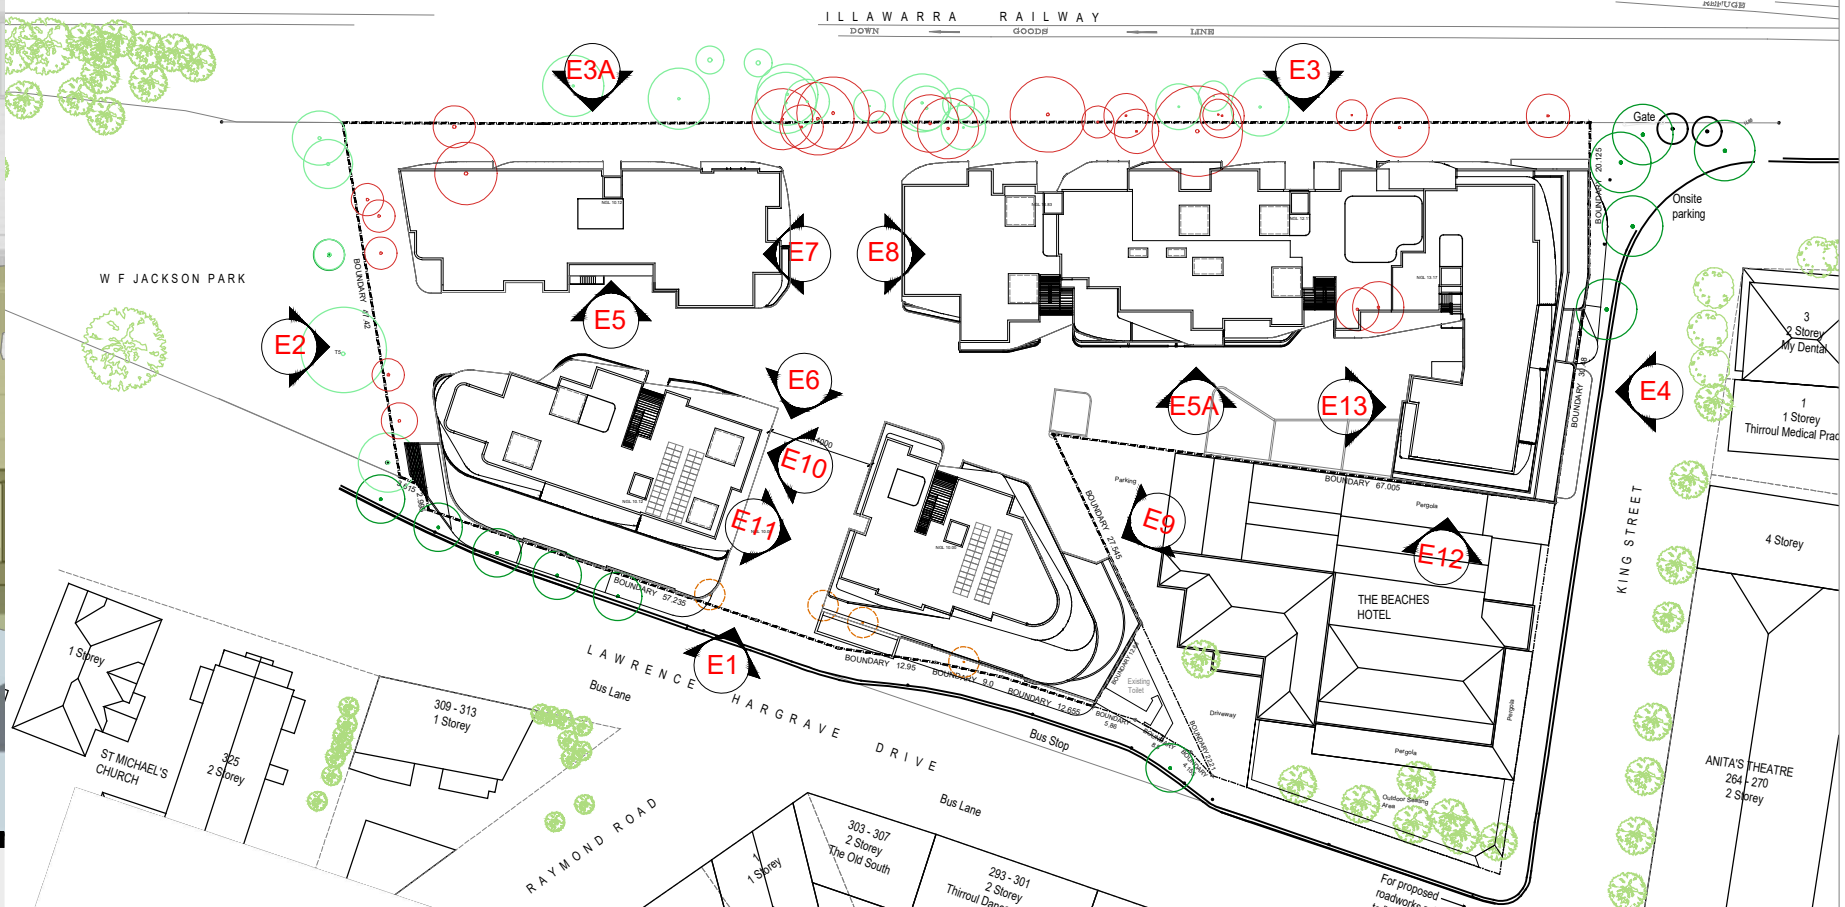

Scale: 1:100@A1 1:200 @A3 0 1 2 3 4 5				Client: Thirroul Plaza Pty. Ltd.		Architect: LOUCAS ARCHITECTS ABN 92 626 290 122 Level 3, Suite 309, 7-9 Gibbons St. Redfern NSW, Australia Tel: (02) 8052 9600 Email: admin@loucasarc.com.au Nominated Architect: Jim Apostolou 7490		Project Details: MIXED USE DEVELOPMENT ADDRESS: 303-304 & 282-298 Lawrence Hargrave Dr. THIRROUL, NSW 2192		Drawing Title: ELEVATION 01 BUILDING D & E		Project Number: Pn-17002		Drawing Number: A-250	
Date Printed: 09/02/2022		D Amendments to Building F Including Deleting the Third floor & Typical Units Layout changes on L1 - L2 C ADDITIONAL INFORMATION ISSUE TO COUNCIL AND DRP B ADDITIONAL INFORMATION ISSUE TO COUNCIL AND DRP A ISSUE FOR DA SUBMISSION		JA/HE 28/02/2022 JA/MC 26/02/2021 JA/MC 28/08/2020 JA 28/02/2020 APP'D DATE						Drawing Status: AUTHORITY APPROVAL		Issue: D			
		ISSUE REVISION DESCRIPTION										PLOT GENERATED BY LOUCAS ARCHITECTS THIS DRAWING IS AN UNCONTROLLED COPY UNLESS STAMPED OTHERWISE THIS DRAWING SHOULD BE READ IN CONJUNCTION WITH ALL RELEVANT CONTRACTS, SPECIFICATIONS, REPORTS AND DRAWINGS COPYRIGHT OF THIS DRAWING IS VESTED IN LOUCAS ARCHITECTS			