



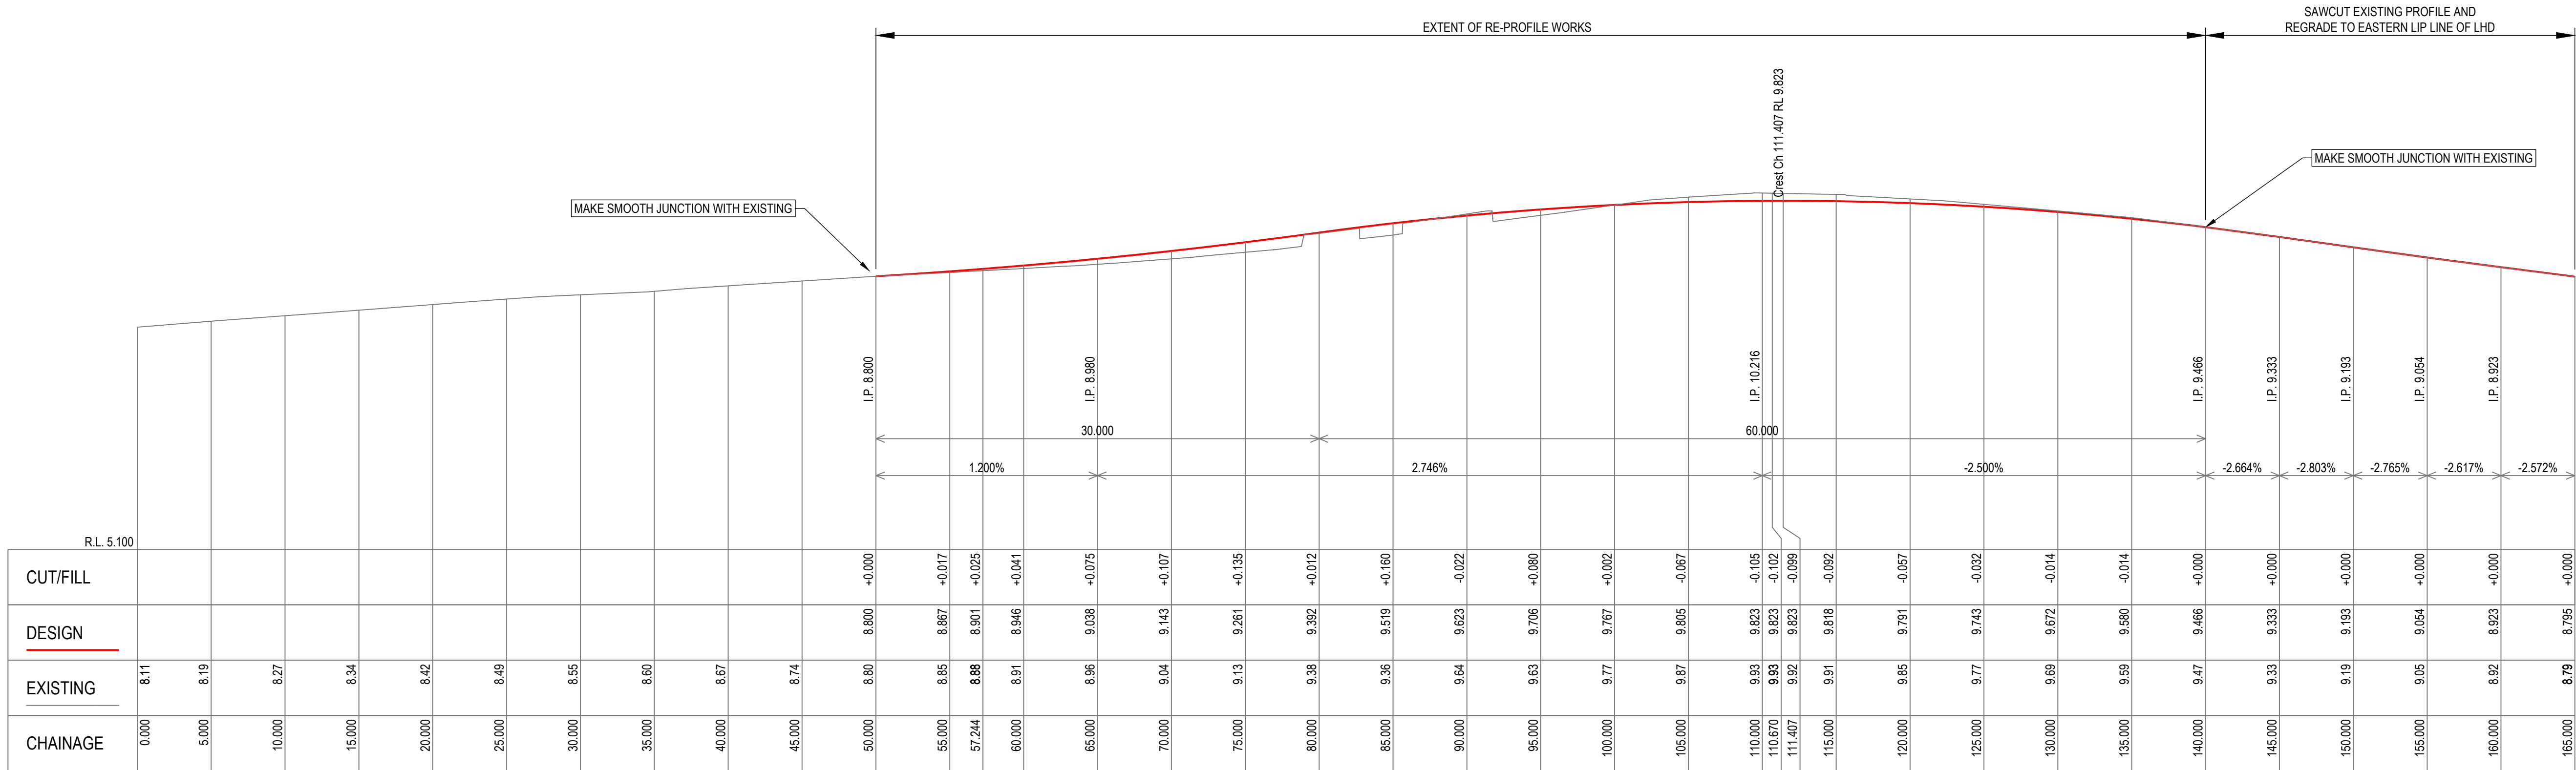

LONGITUDINAL SECTION - MC01
(LHD CENTRELINE)

H=1:250 V=1:50

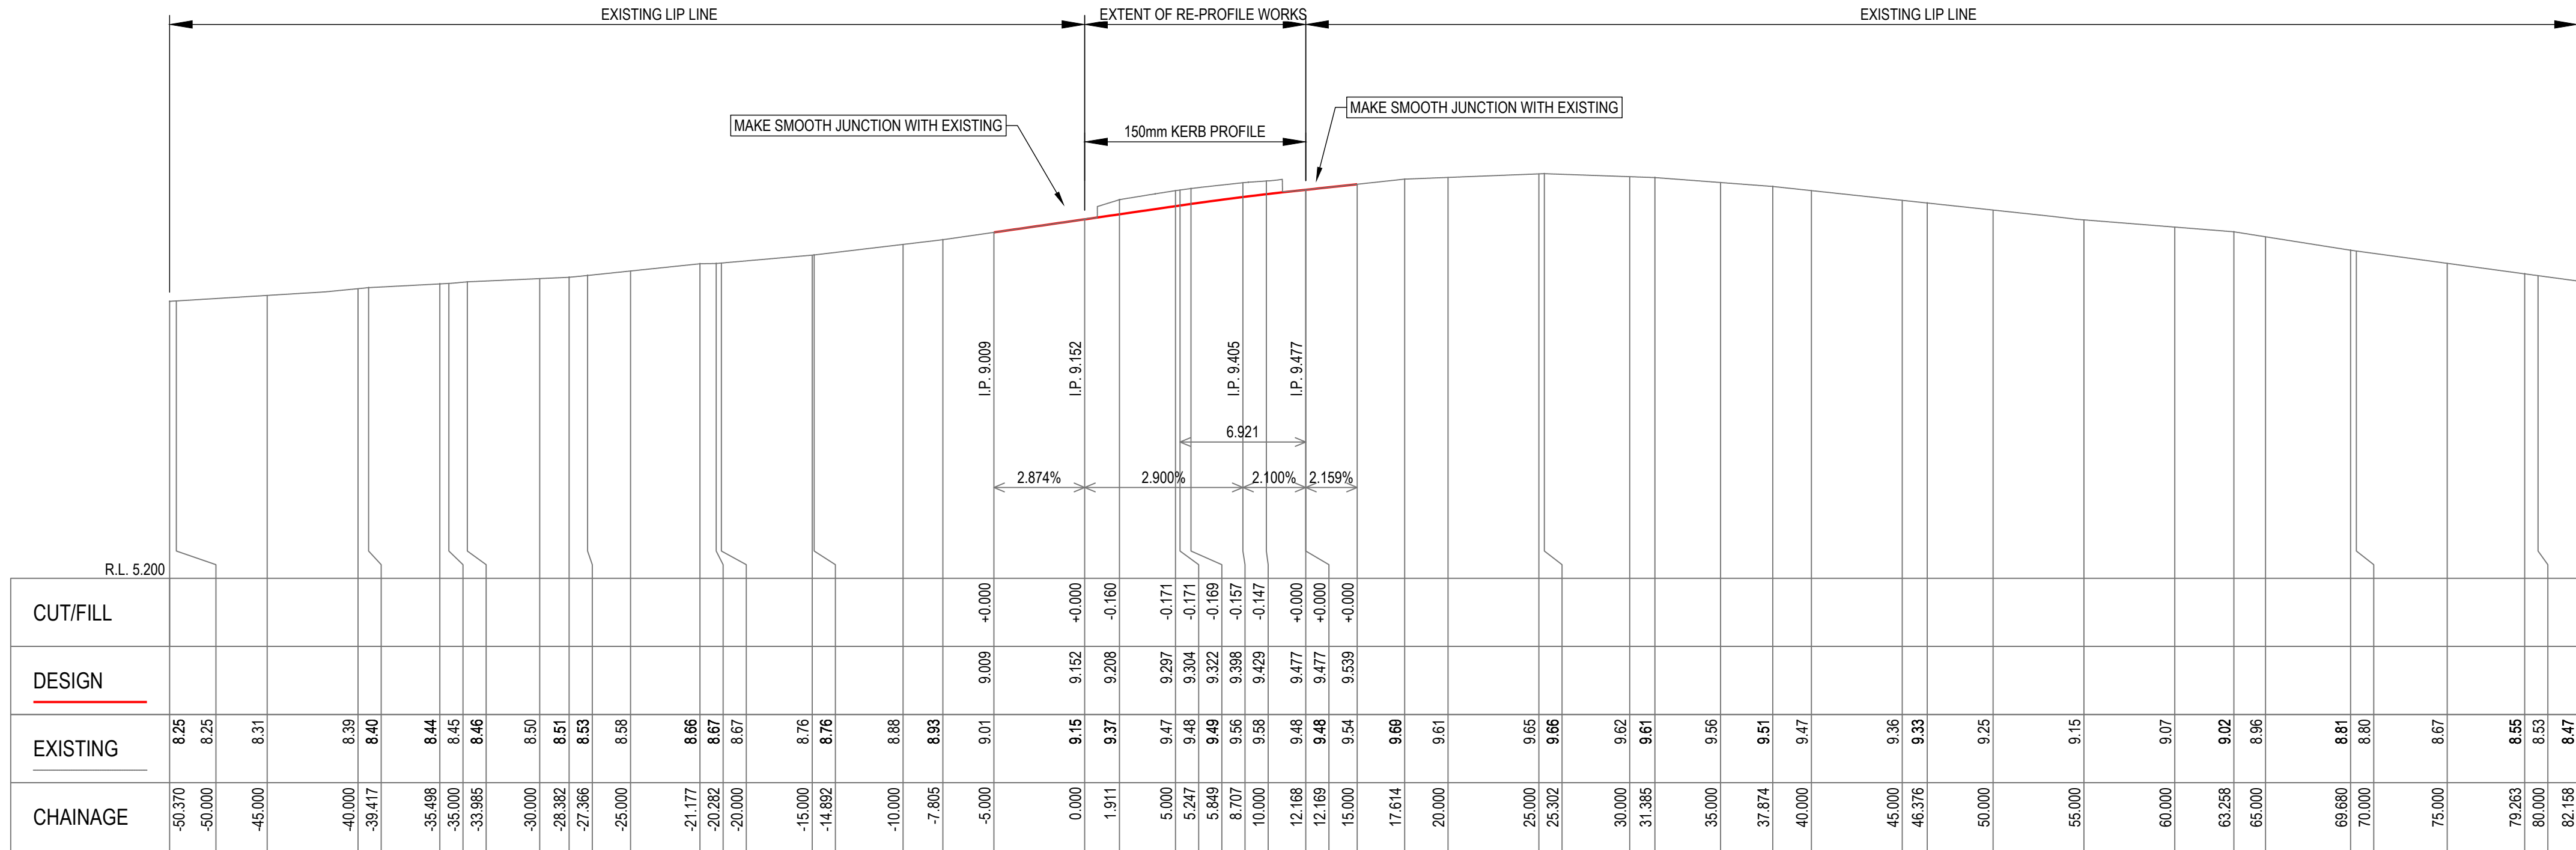


LONGITUDINAL SECTION - MC02
(LHD LIP LINE (NORTH EAST))

H=1:250 V=1:50




DRAWN: SJW	DESIGNED: SJW	THIROUL PLAZA PUBLIC DOMAIN WORKS LONGITUDINAL SECTIONS MC01 AND MC02			
DRAFT CHECK:	DESIGN CHECK:				
APPROVED:		FOR APPROVAL			
DRAWING NUMBER ISC00115-30-C050		SHEET No.	ORIG. SIZE A1	REVISION 1	

1	19.05.21	ISSUED FOR APPROVAL	SW	MR
REV	DATE	DESCRIPTION	AMD BY	APP BY

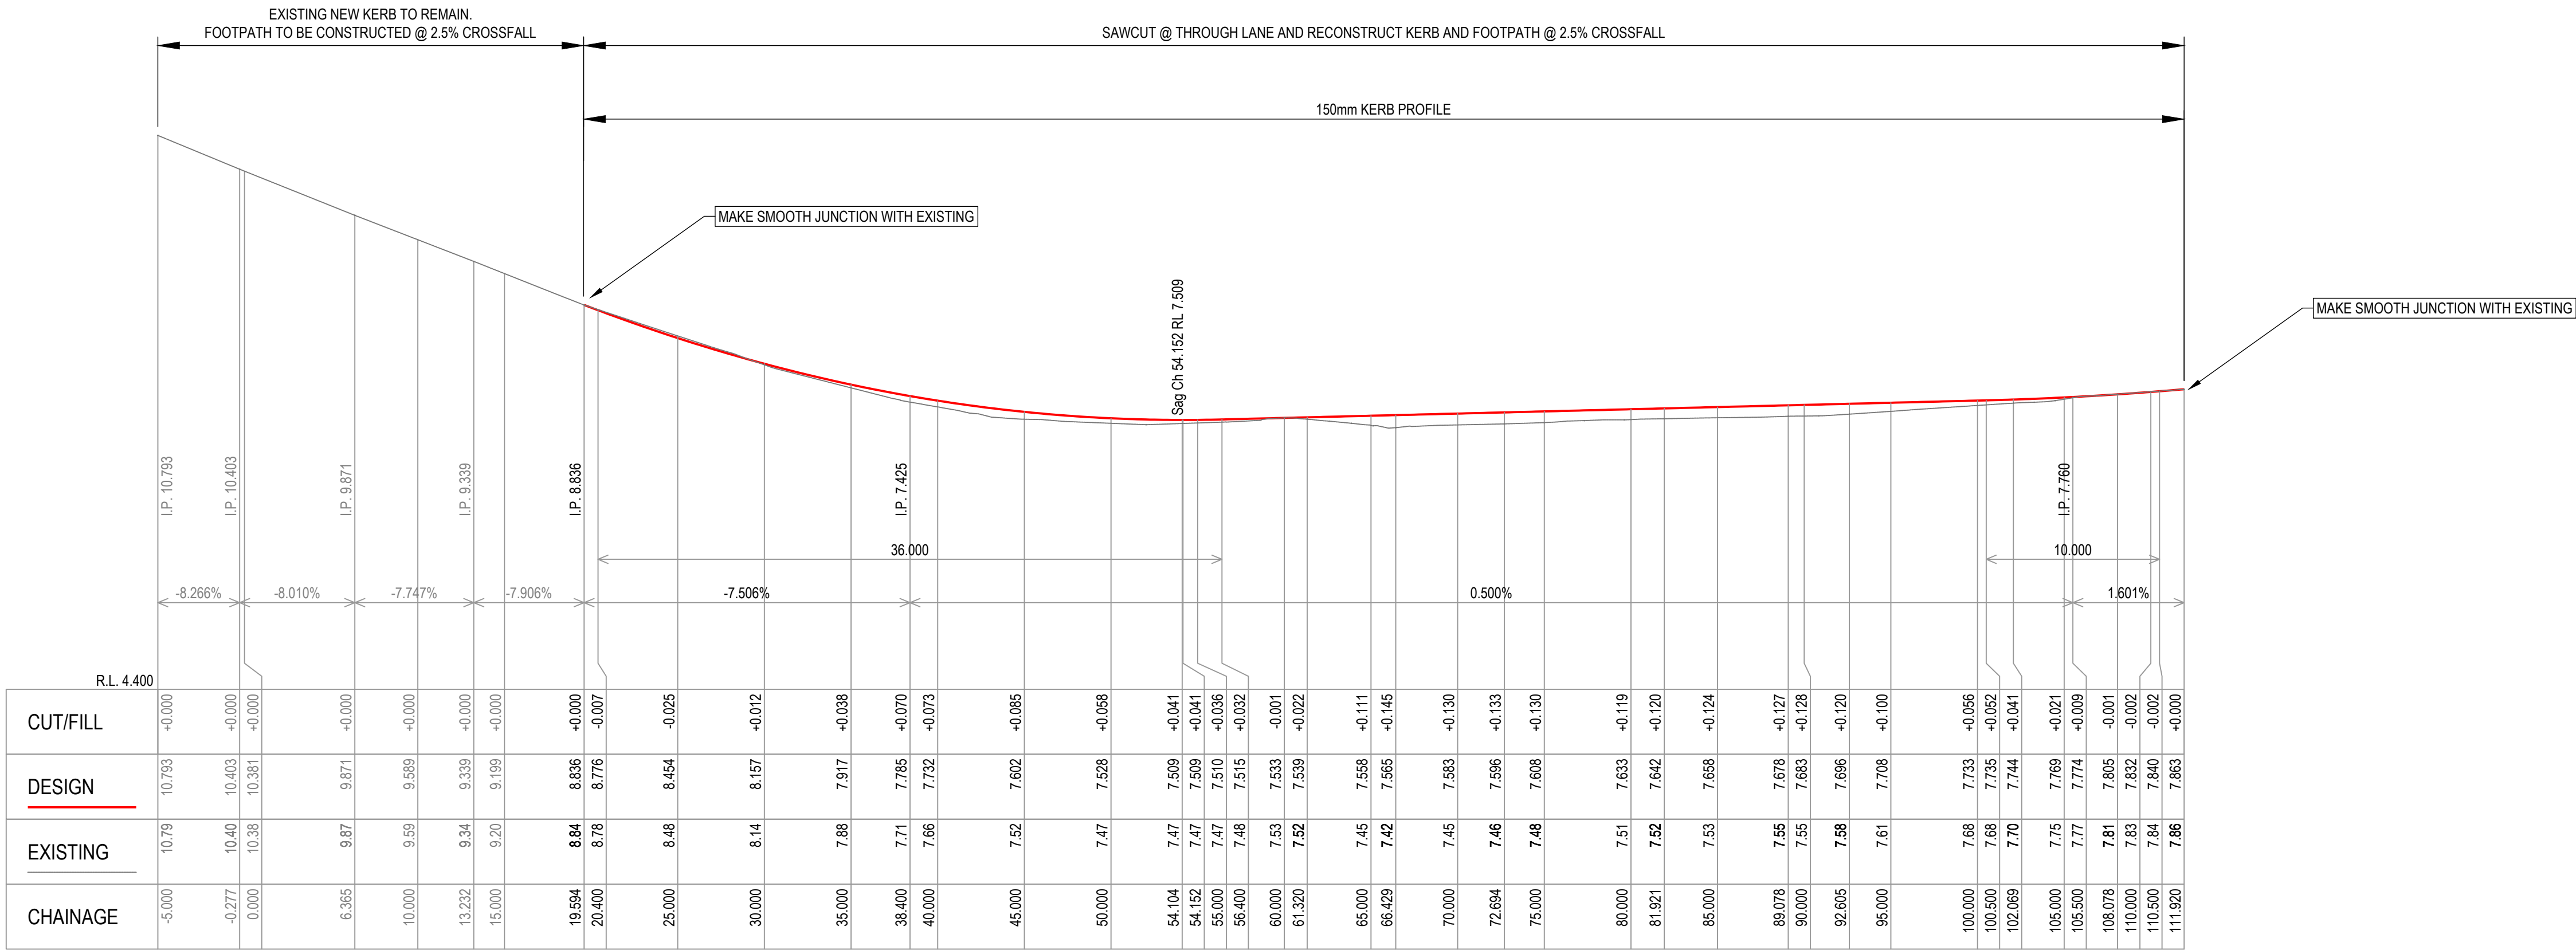


LONGITUDINAL SECTION - MC03
(LHD LIP LINE (SOUTH WEST))

H=1:200 V=1:100

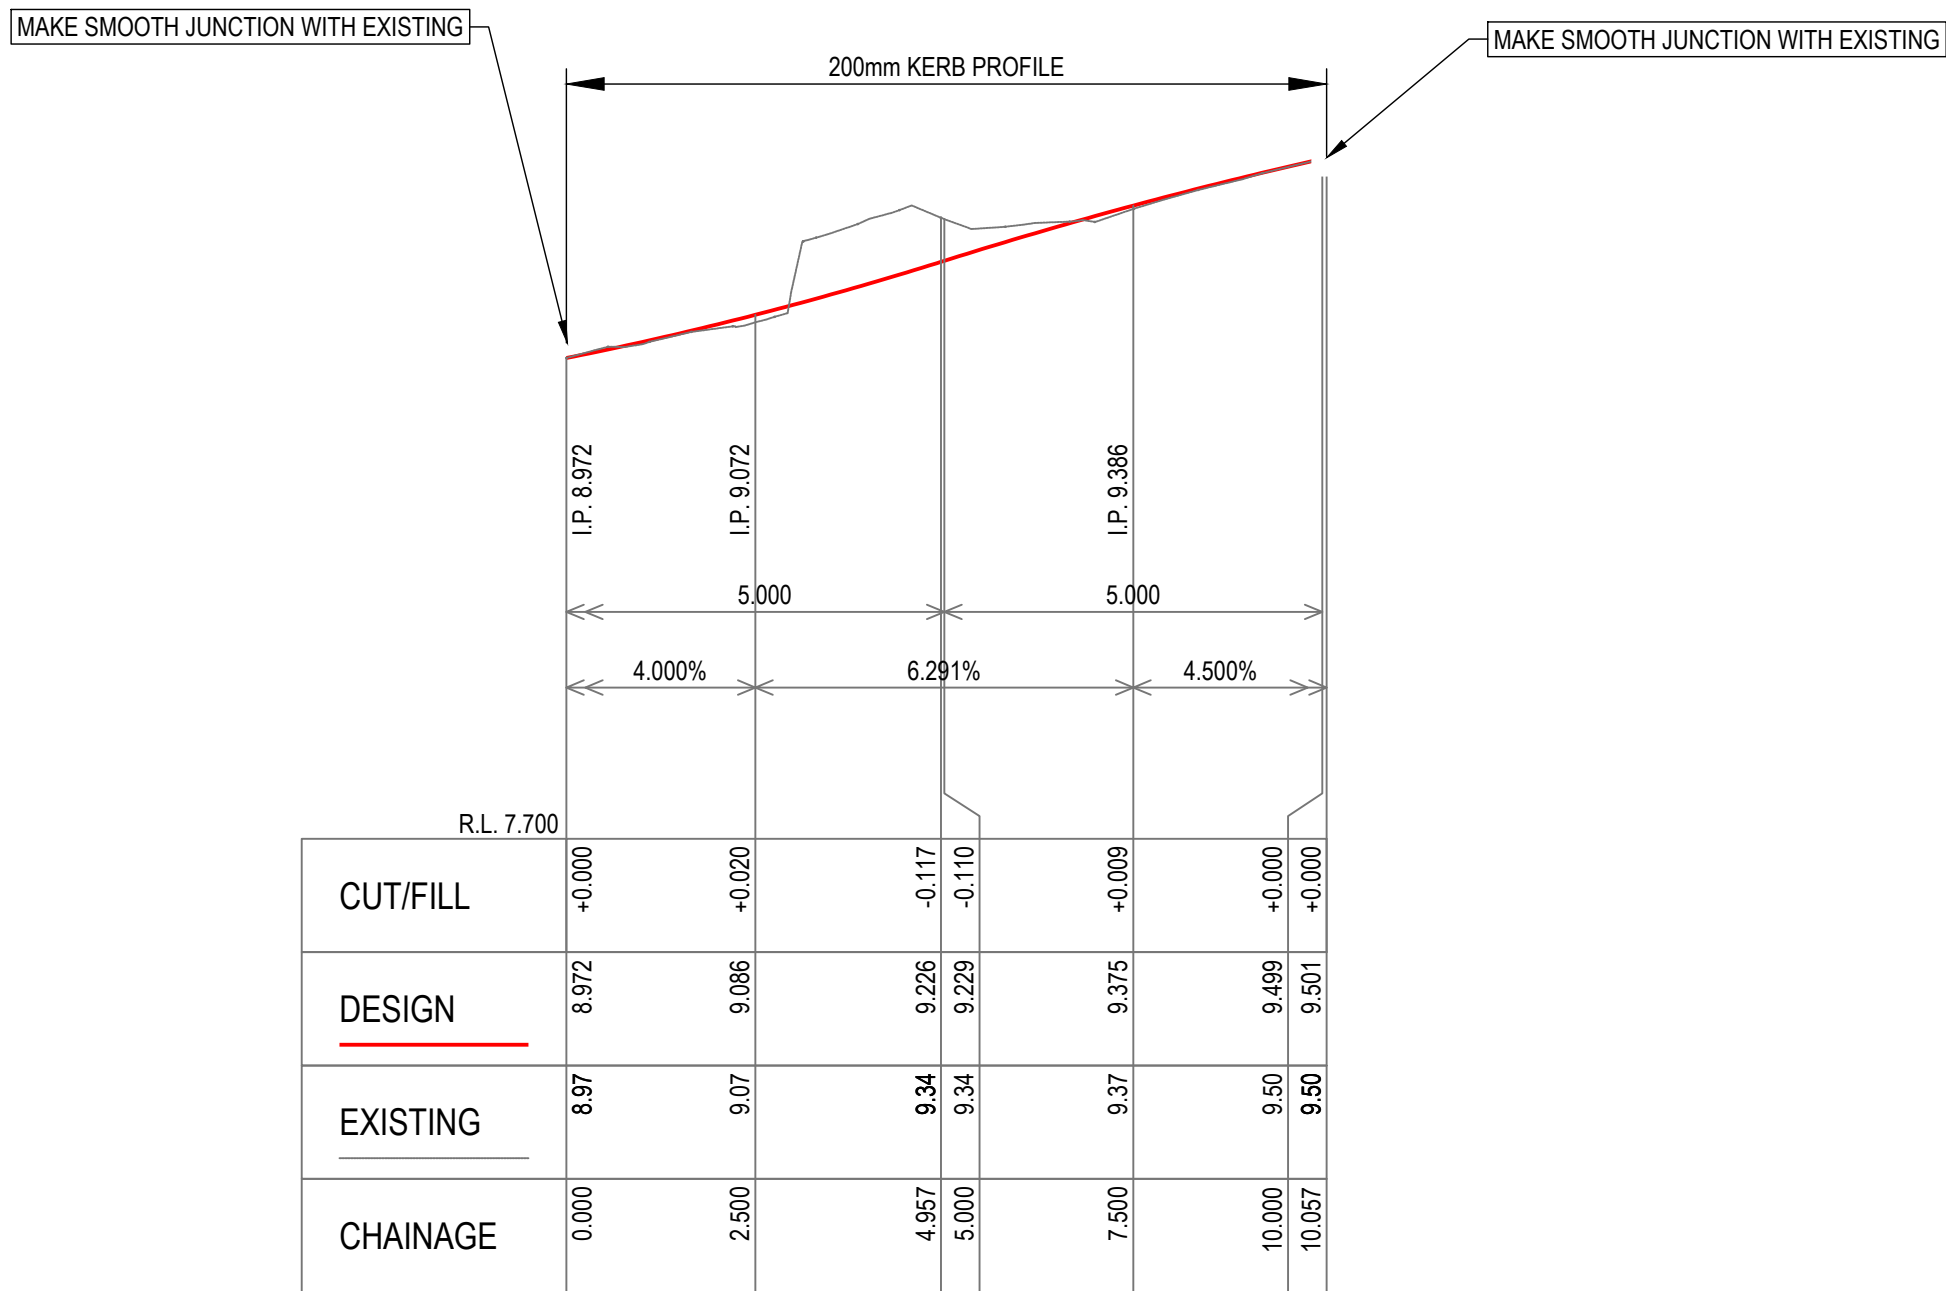

LONGITUDINAL SECTION - MC04
(LIP LINE - KING STREET KERB RETURN)

H=1:100 V=1:20

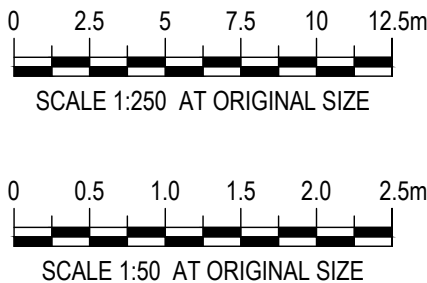

DRAWN: SJW
DESIGNED: SJW
DRAFT CHECK: DESIGN CHECK:
APPROVED:

FOR APPROVAL

THIRROUL PLAZA
PUBLIC DOMAIN WORKS
LONGITUDINAL SECTIONS
MC03 AND MC04

DRAWING NUMBER
ISC00115-30-C051
















SHEET No.

ORIG. SIZE

REVISION


A1

1

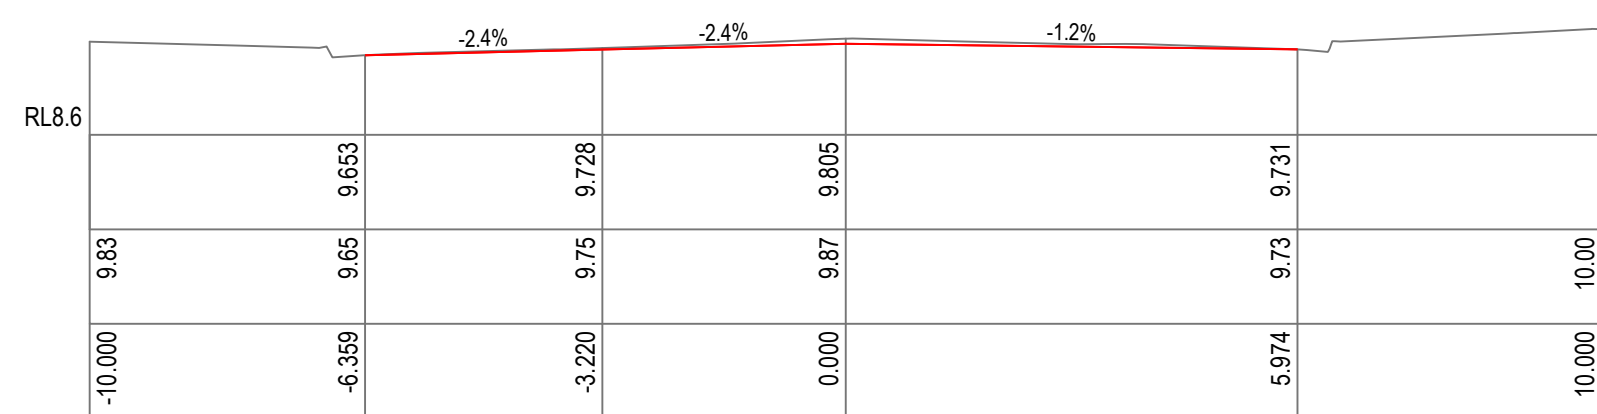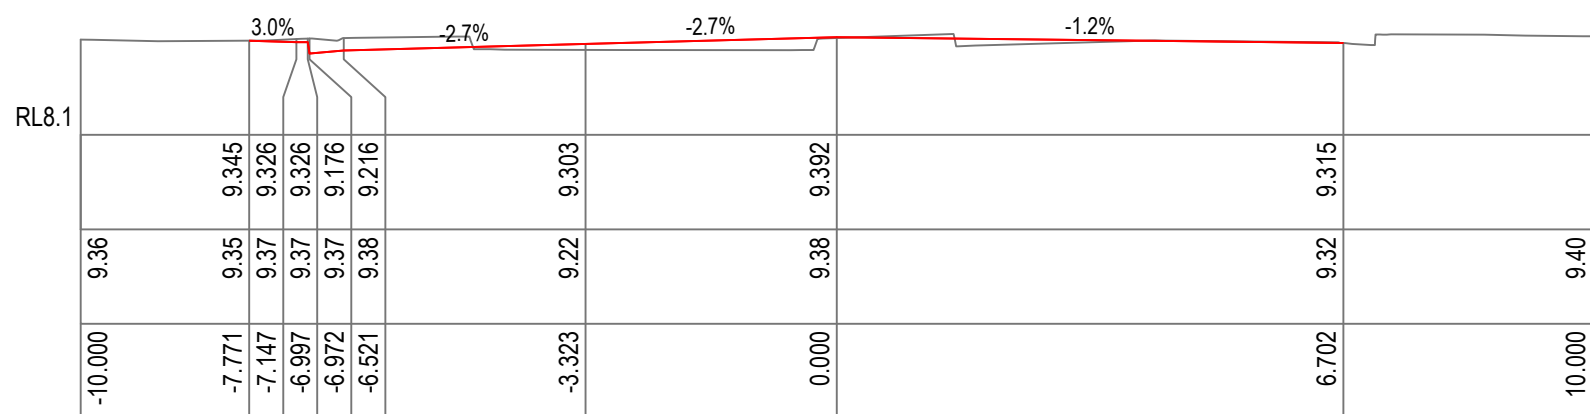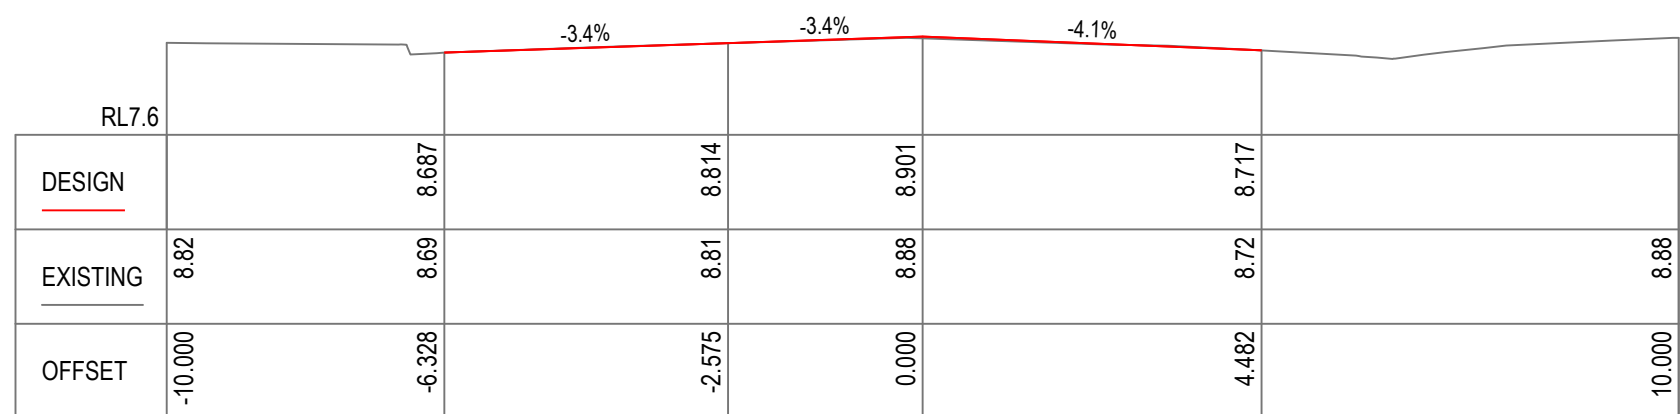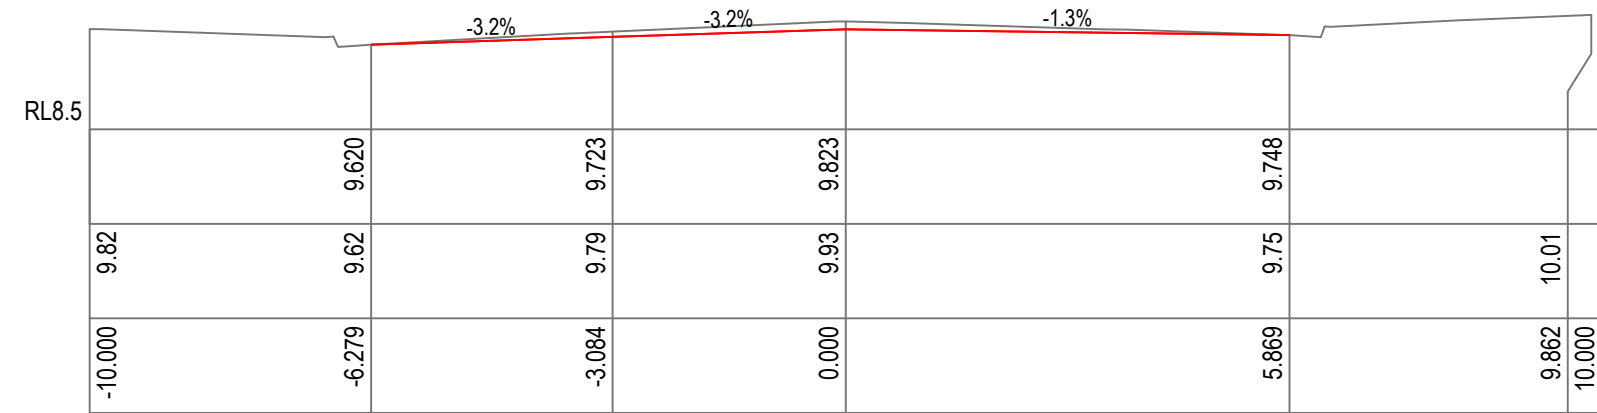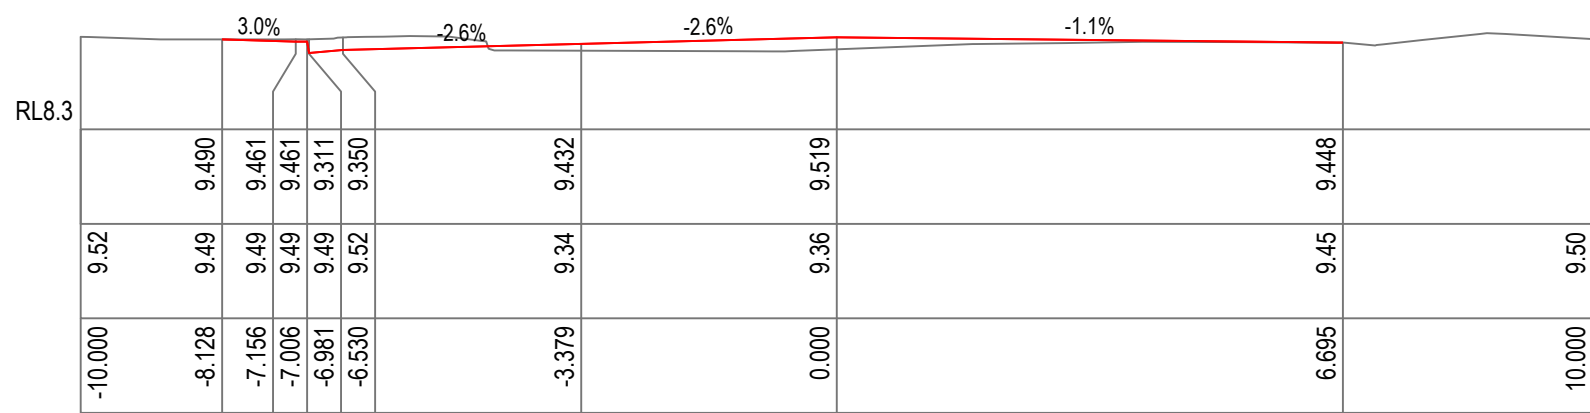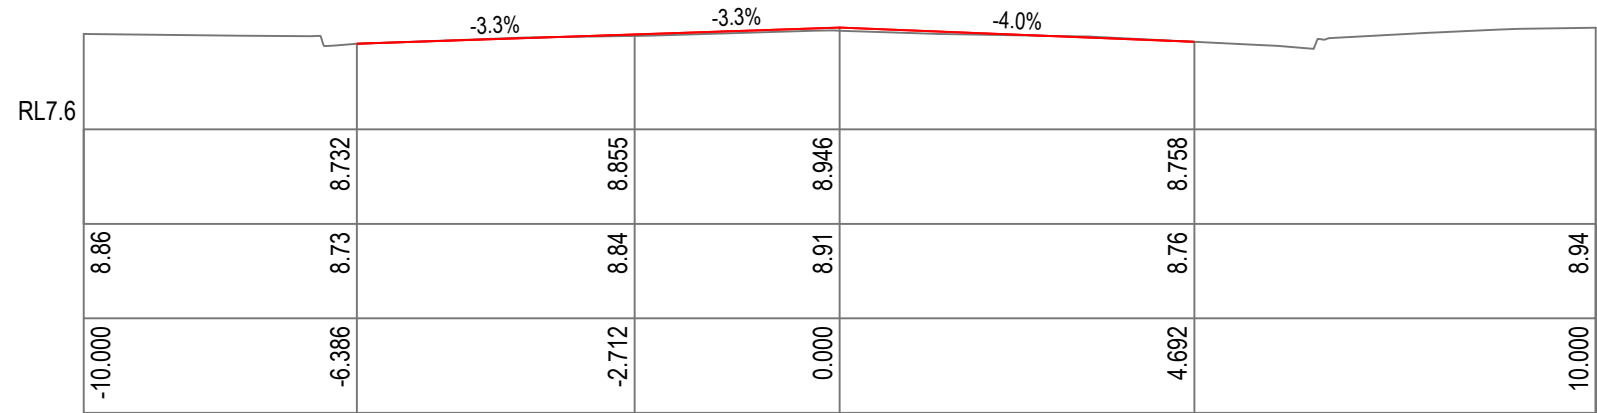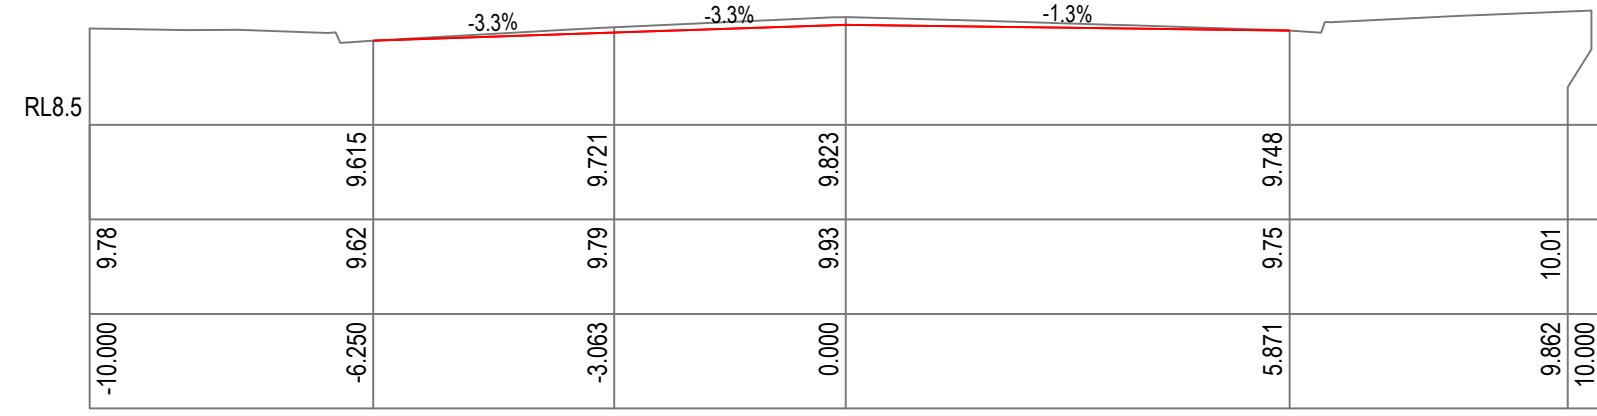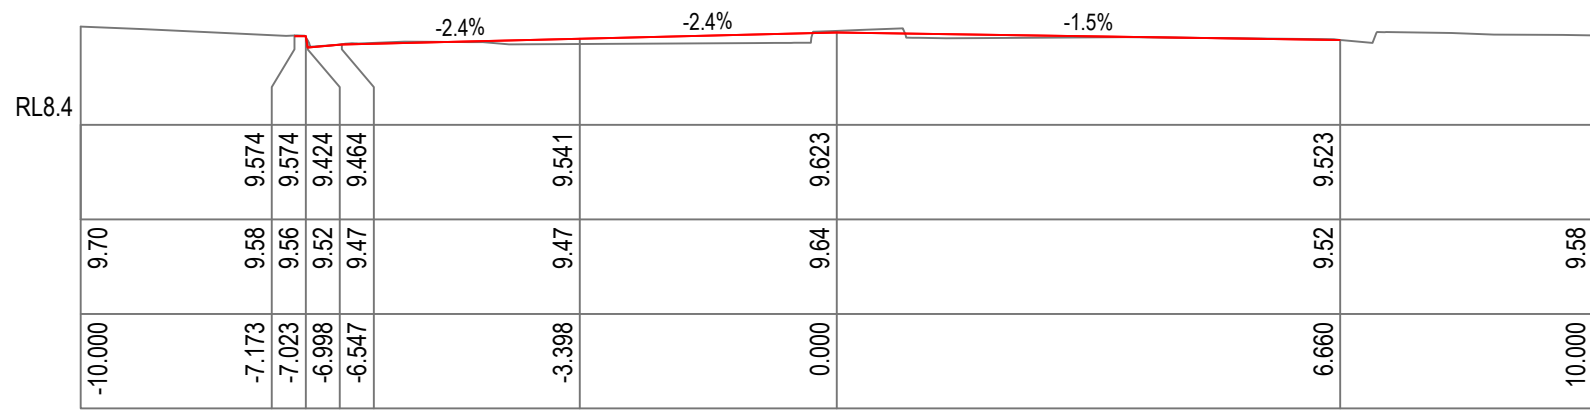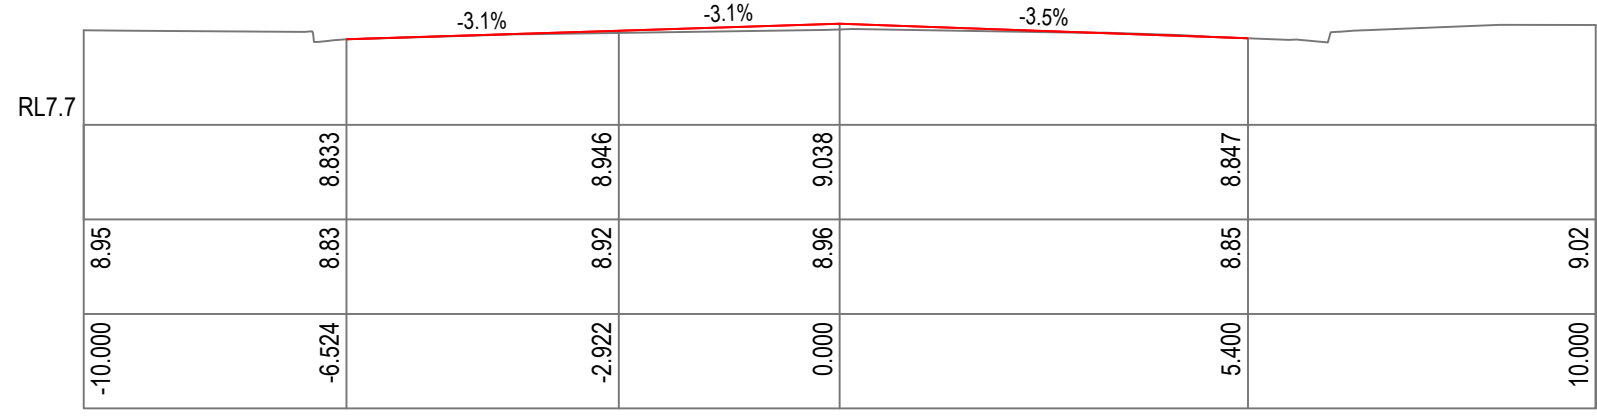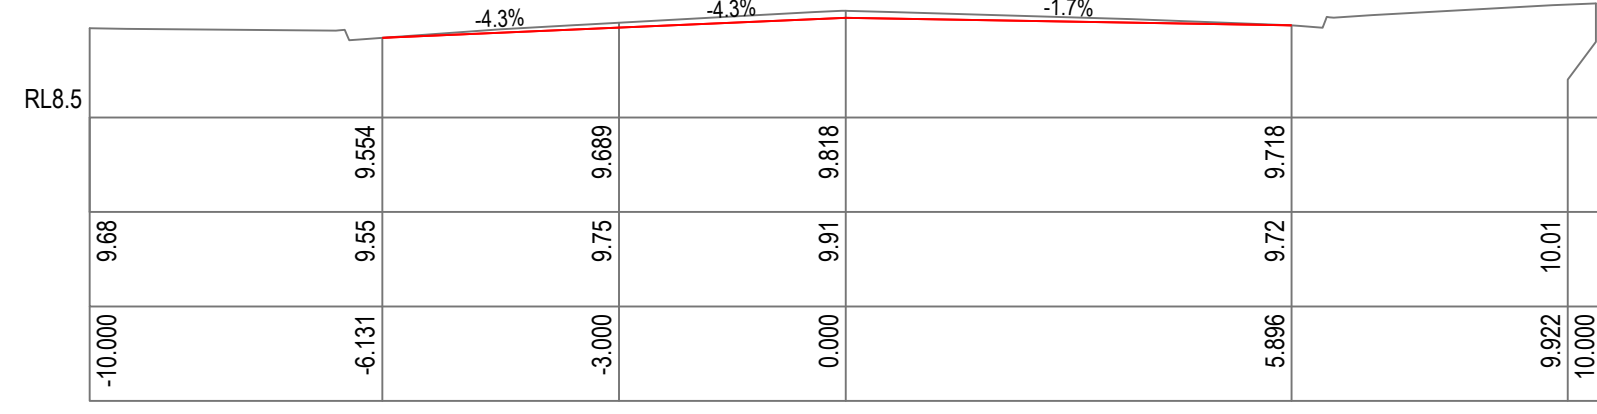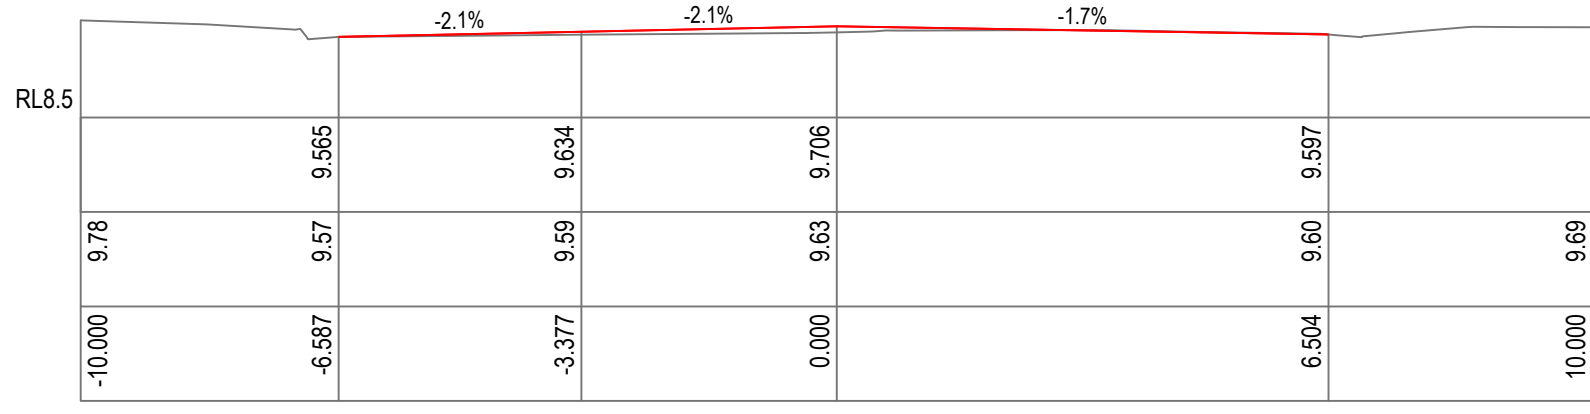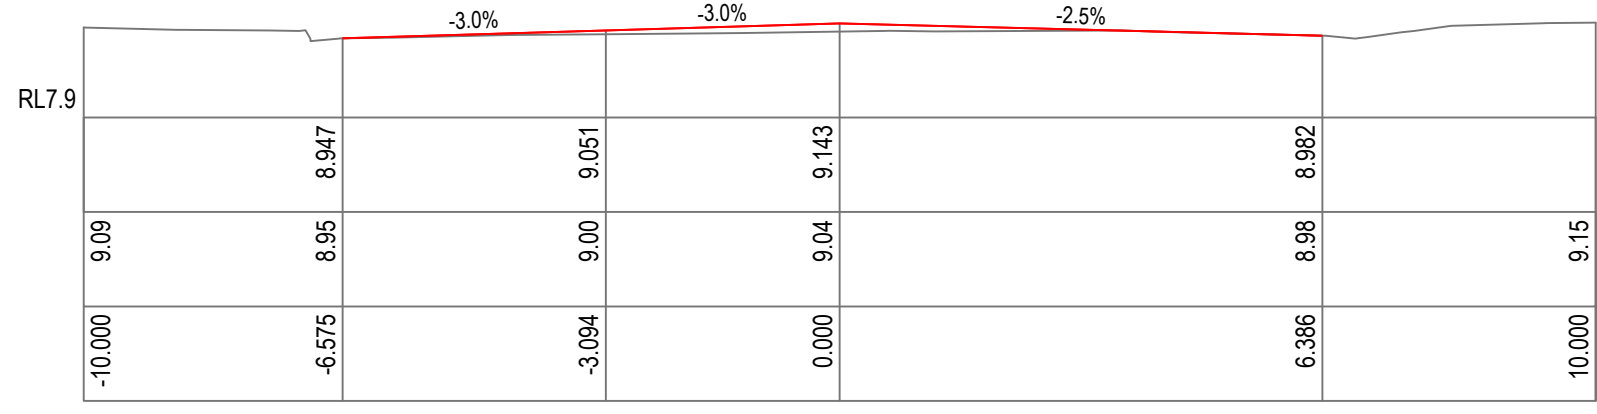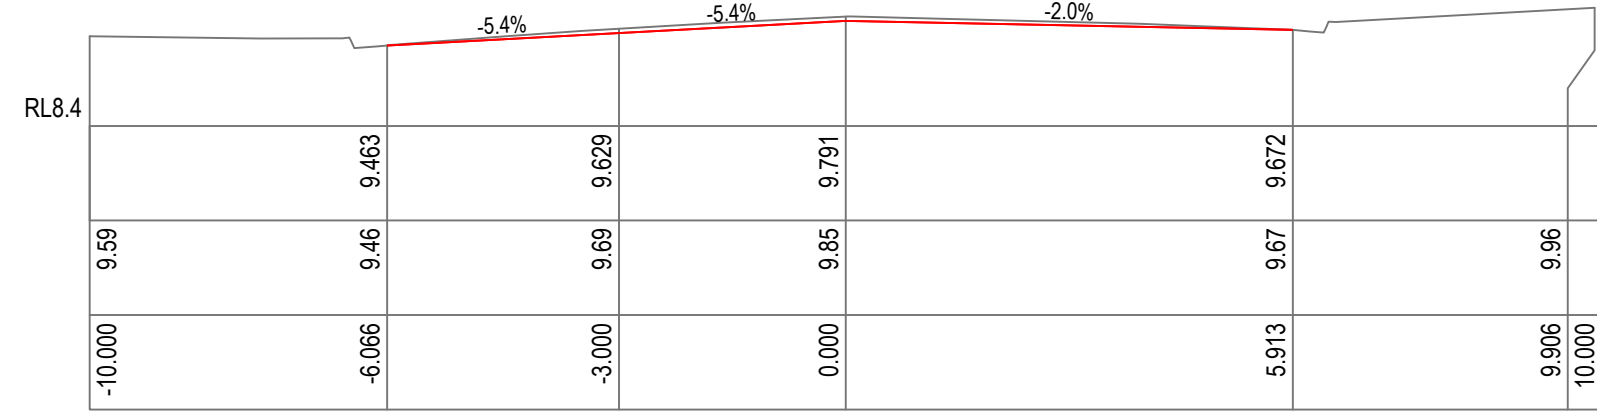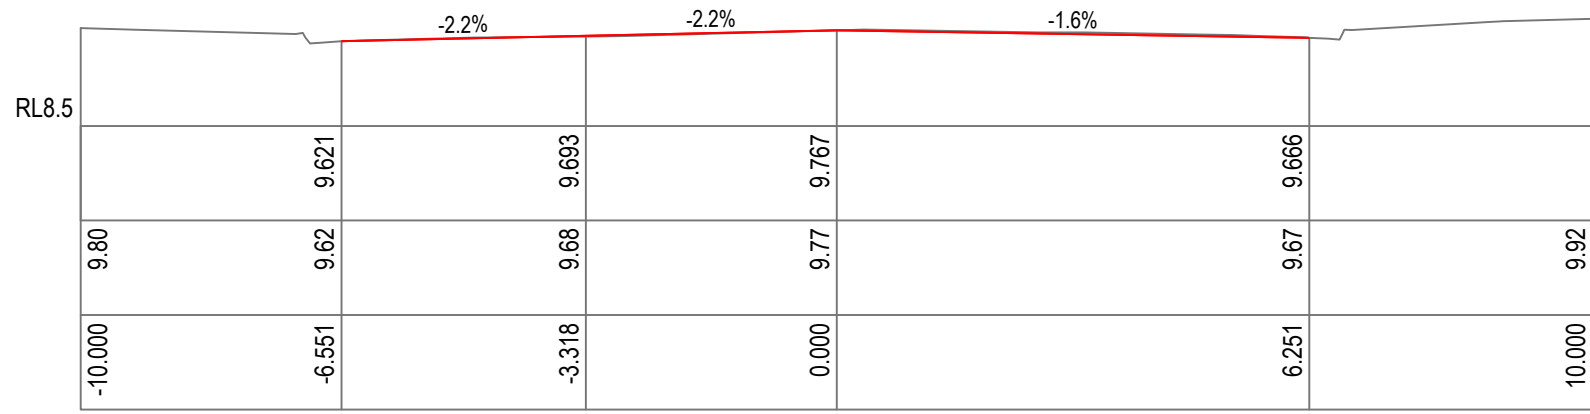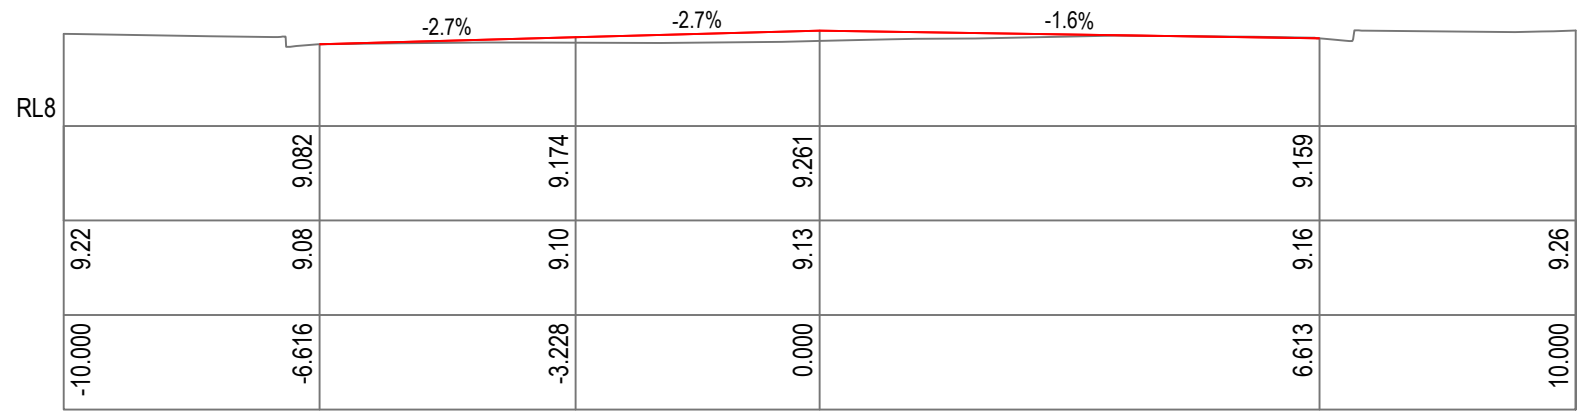


DRAWN: SJW	DESIGNED: SJW	THIROUL PLAZA PUBLIC DOMAIN WORKS CROSS SECTIONS MC01 (SHEET 1 OF 2)		
DRAFT CHECK:	DESIGN CHECK:			
APPROVED:		FOR APPROVAL		
DRAWING NUMBER ISC00115-30-C070		SHEET No.	ORIG. SIZE A1	REVISION 1

1	19.05.21	ISSUED FOR APPROVAL	SW	MR
REV	DATE	DESCRIPTION	AMD BY	APP BY

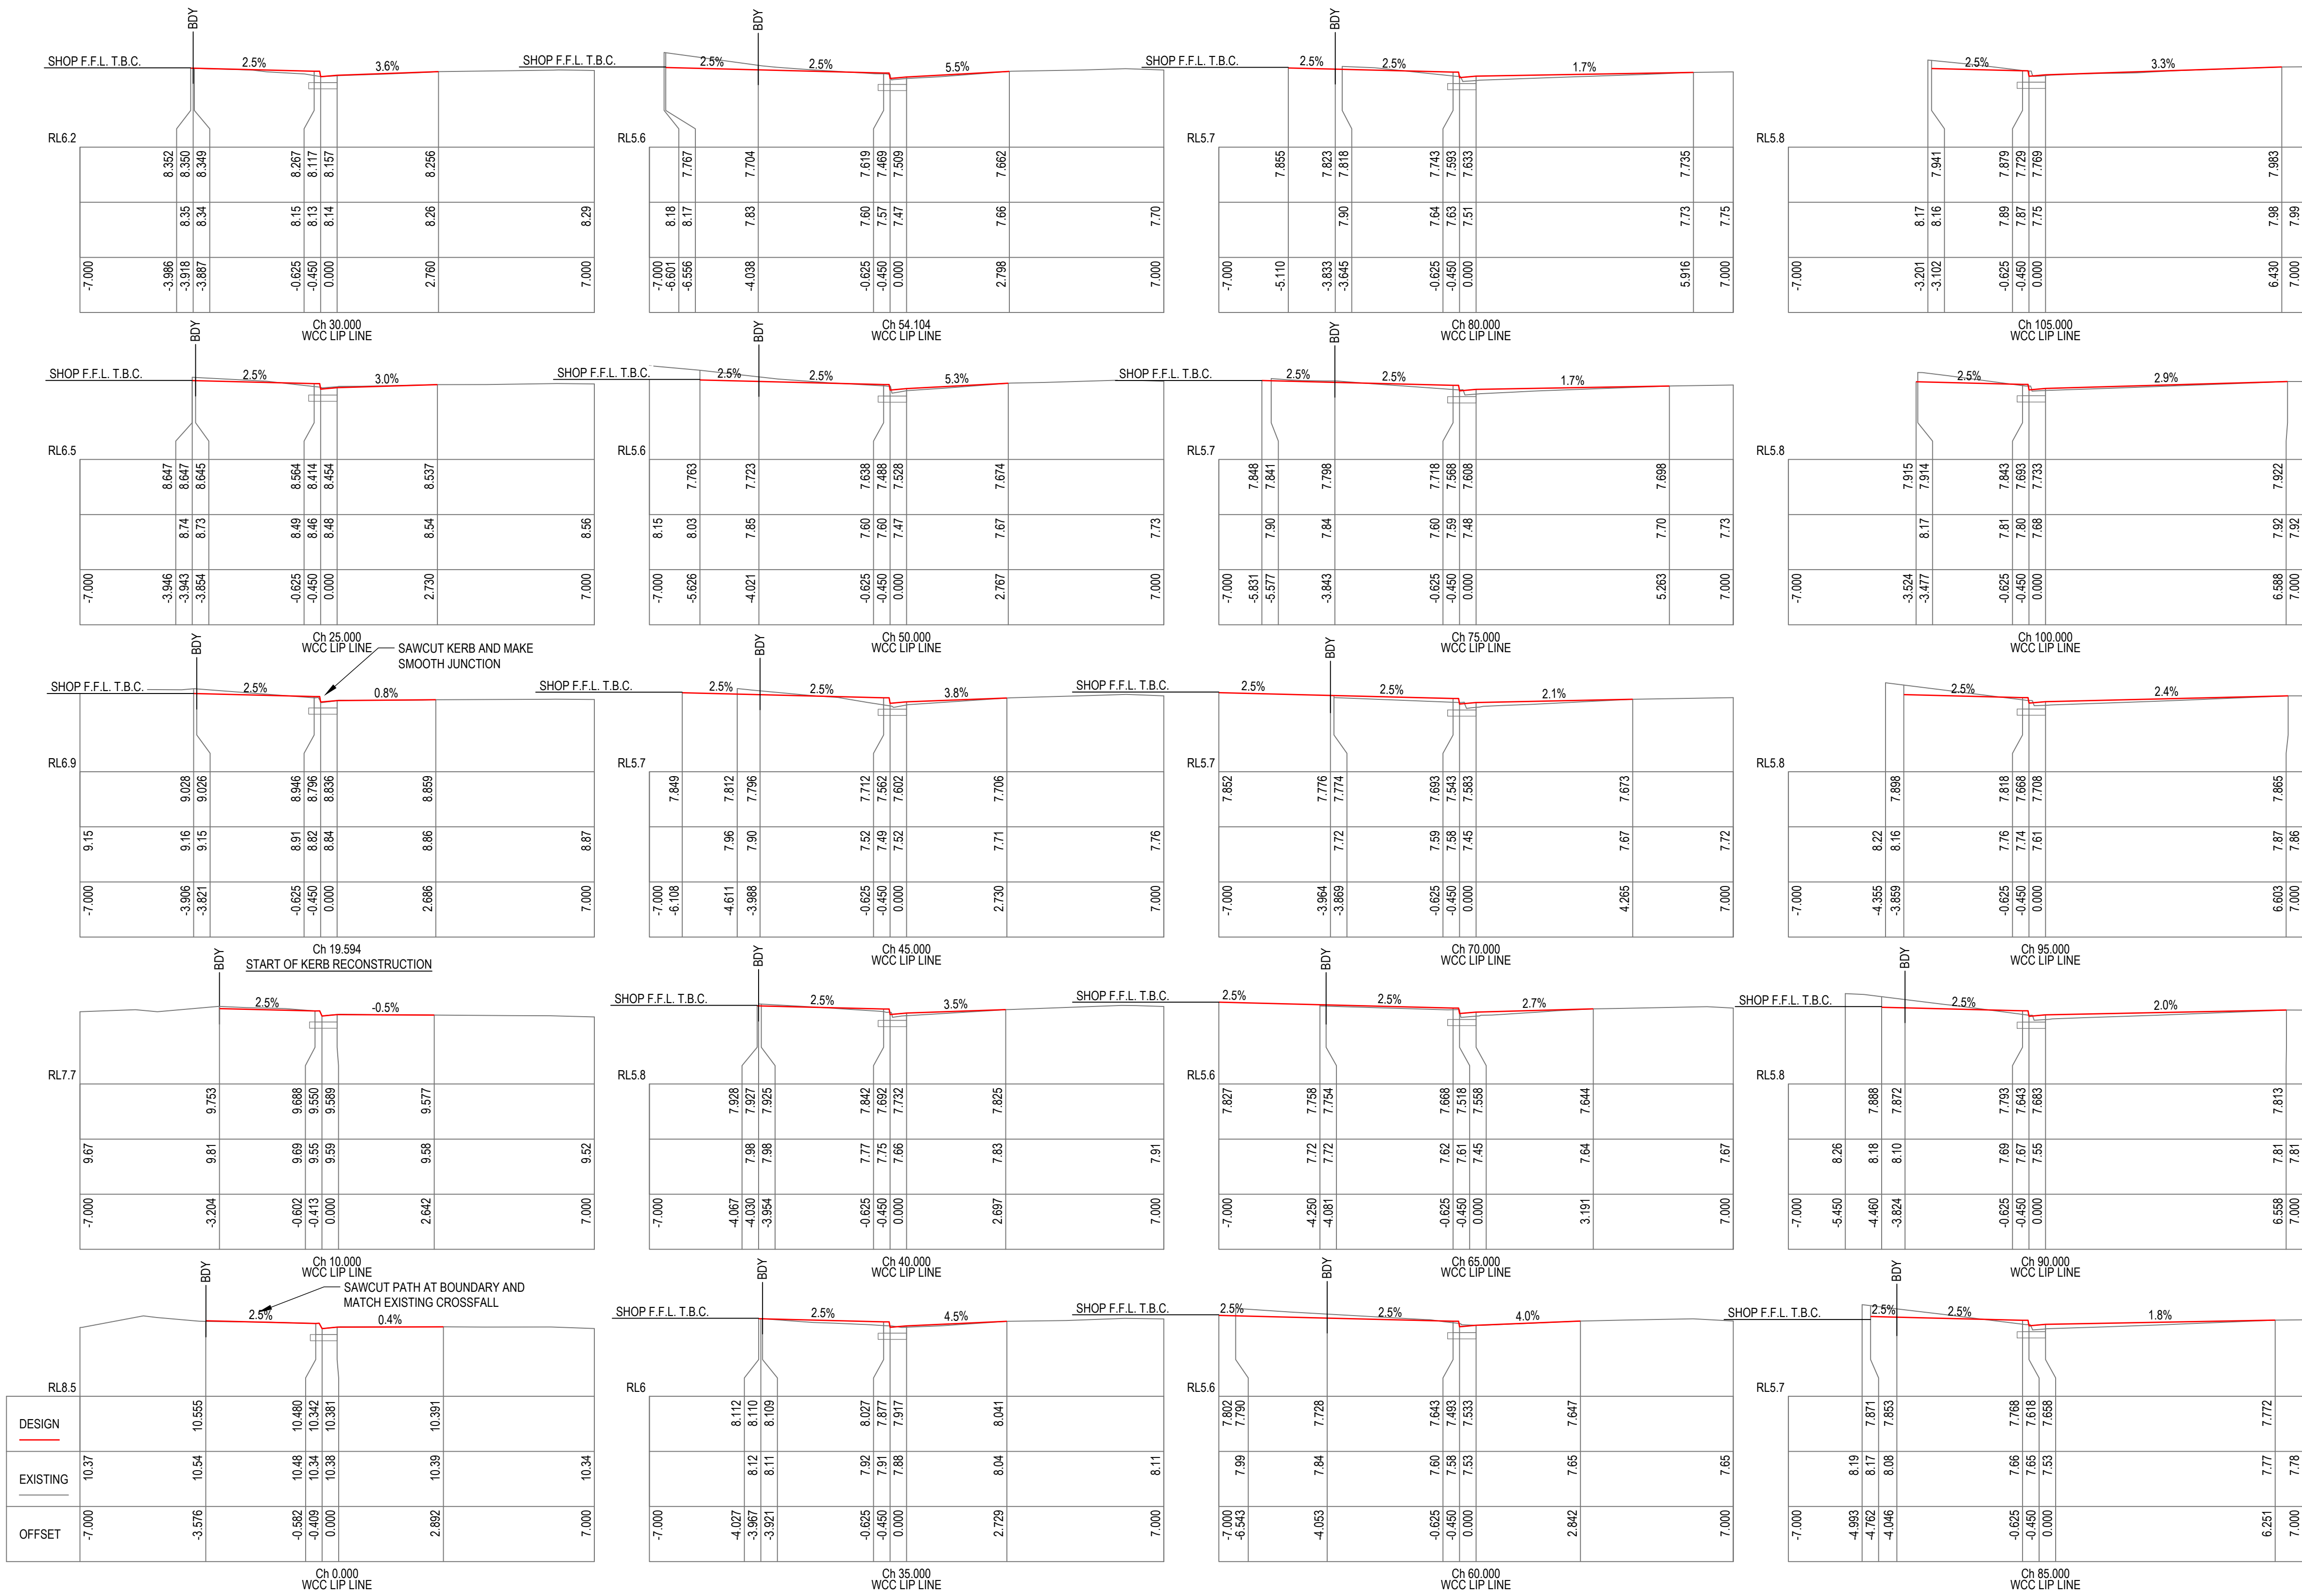

NOTE
EXISTING KERB TO REMAIN U.N.O. ON GENERAL ARRANGEMENT PLAN

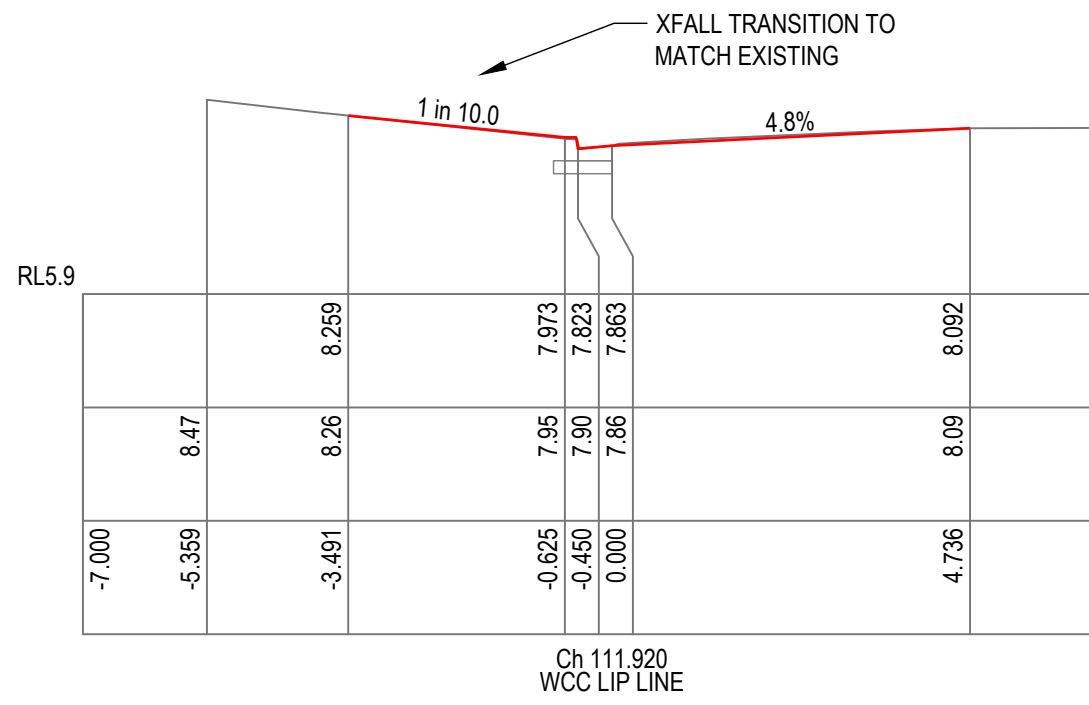

DRAWN: SJW
DRAFT CHECK:
APPROVED:
FOR APPROVAL

DESIGNED: SJW
DESIGN CHECK:
FOR APPROVAL

THIROUL PLAZA
PUBLIC DOMAIN WORKS
CROSS SECTIONS
MC03


DRAWING NUMBER
ISC00115-30-C072

SHEET No.
A1


ORIG. SIZE
A1

REVISION
1

REV	DATE	DESCRIPTION	AMD BY	APP BY
1	19.05.21	ISSUED FOR APPROVAL	SW	MR

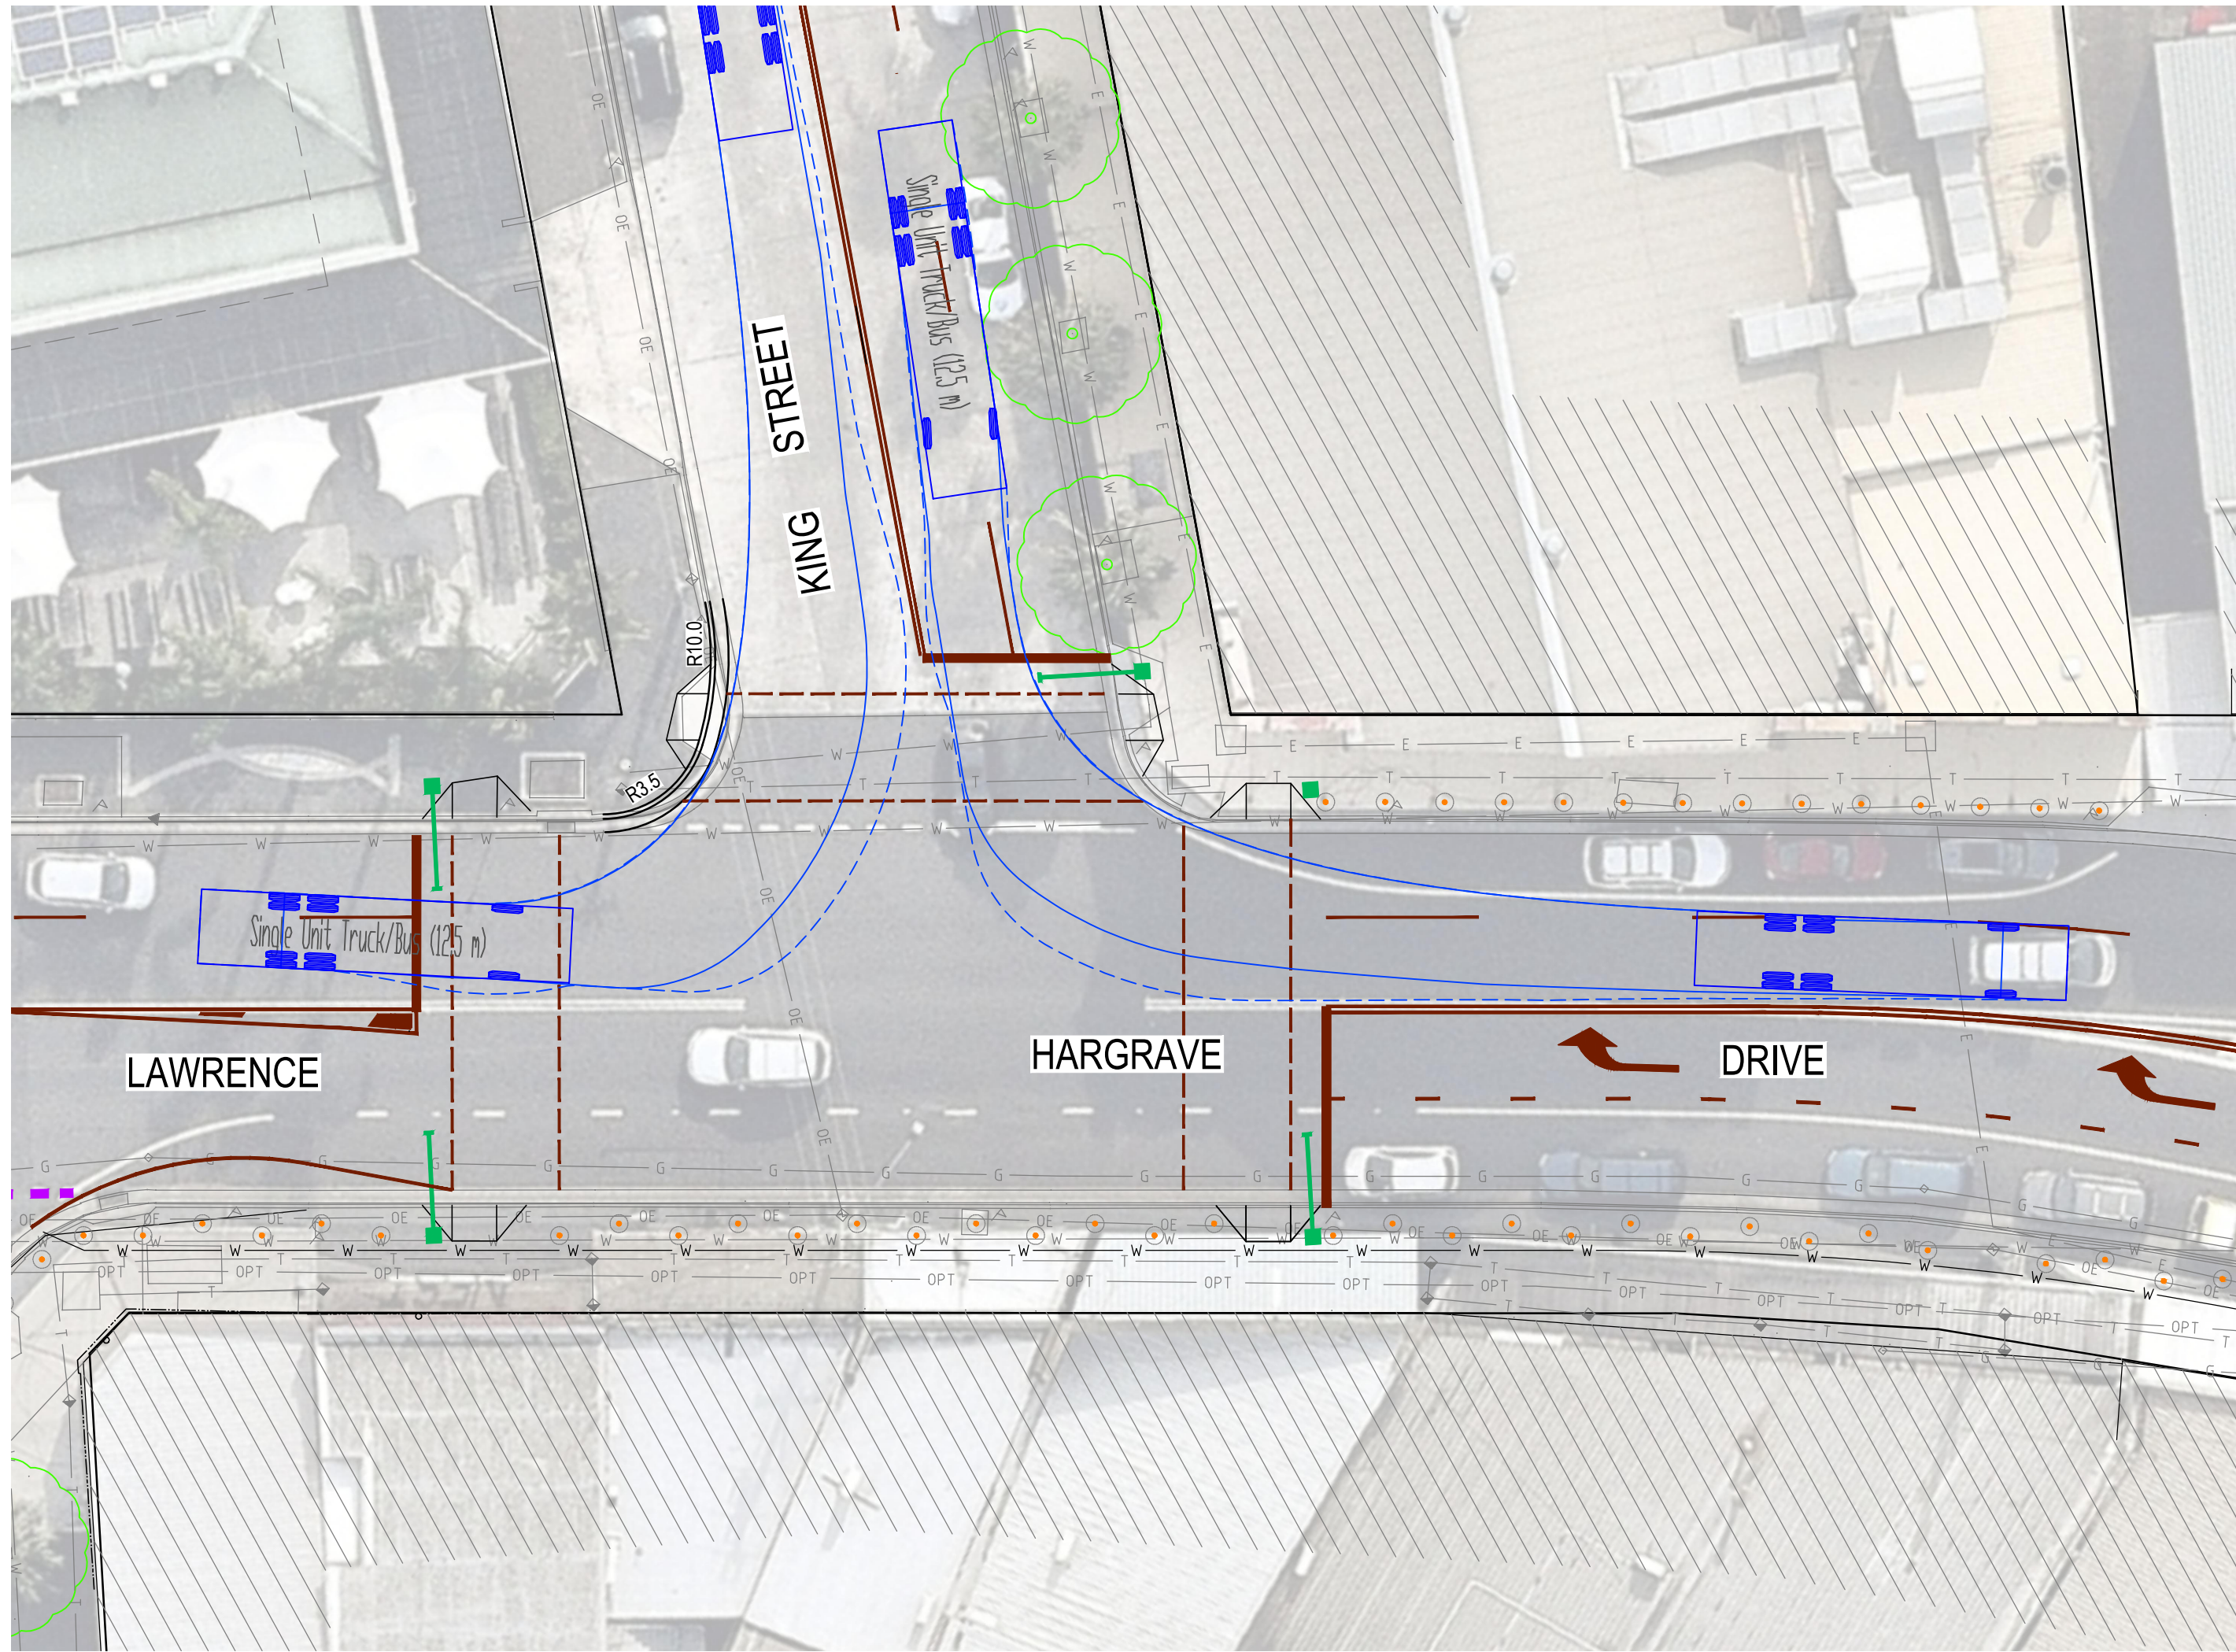

SWEPT PATHS - LEFT IN / LEFT OUT - 12.5m SINGLE UNIT TRUCK/BUS
KING STREET / LHD INTERSECTION
1:200

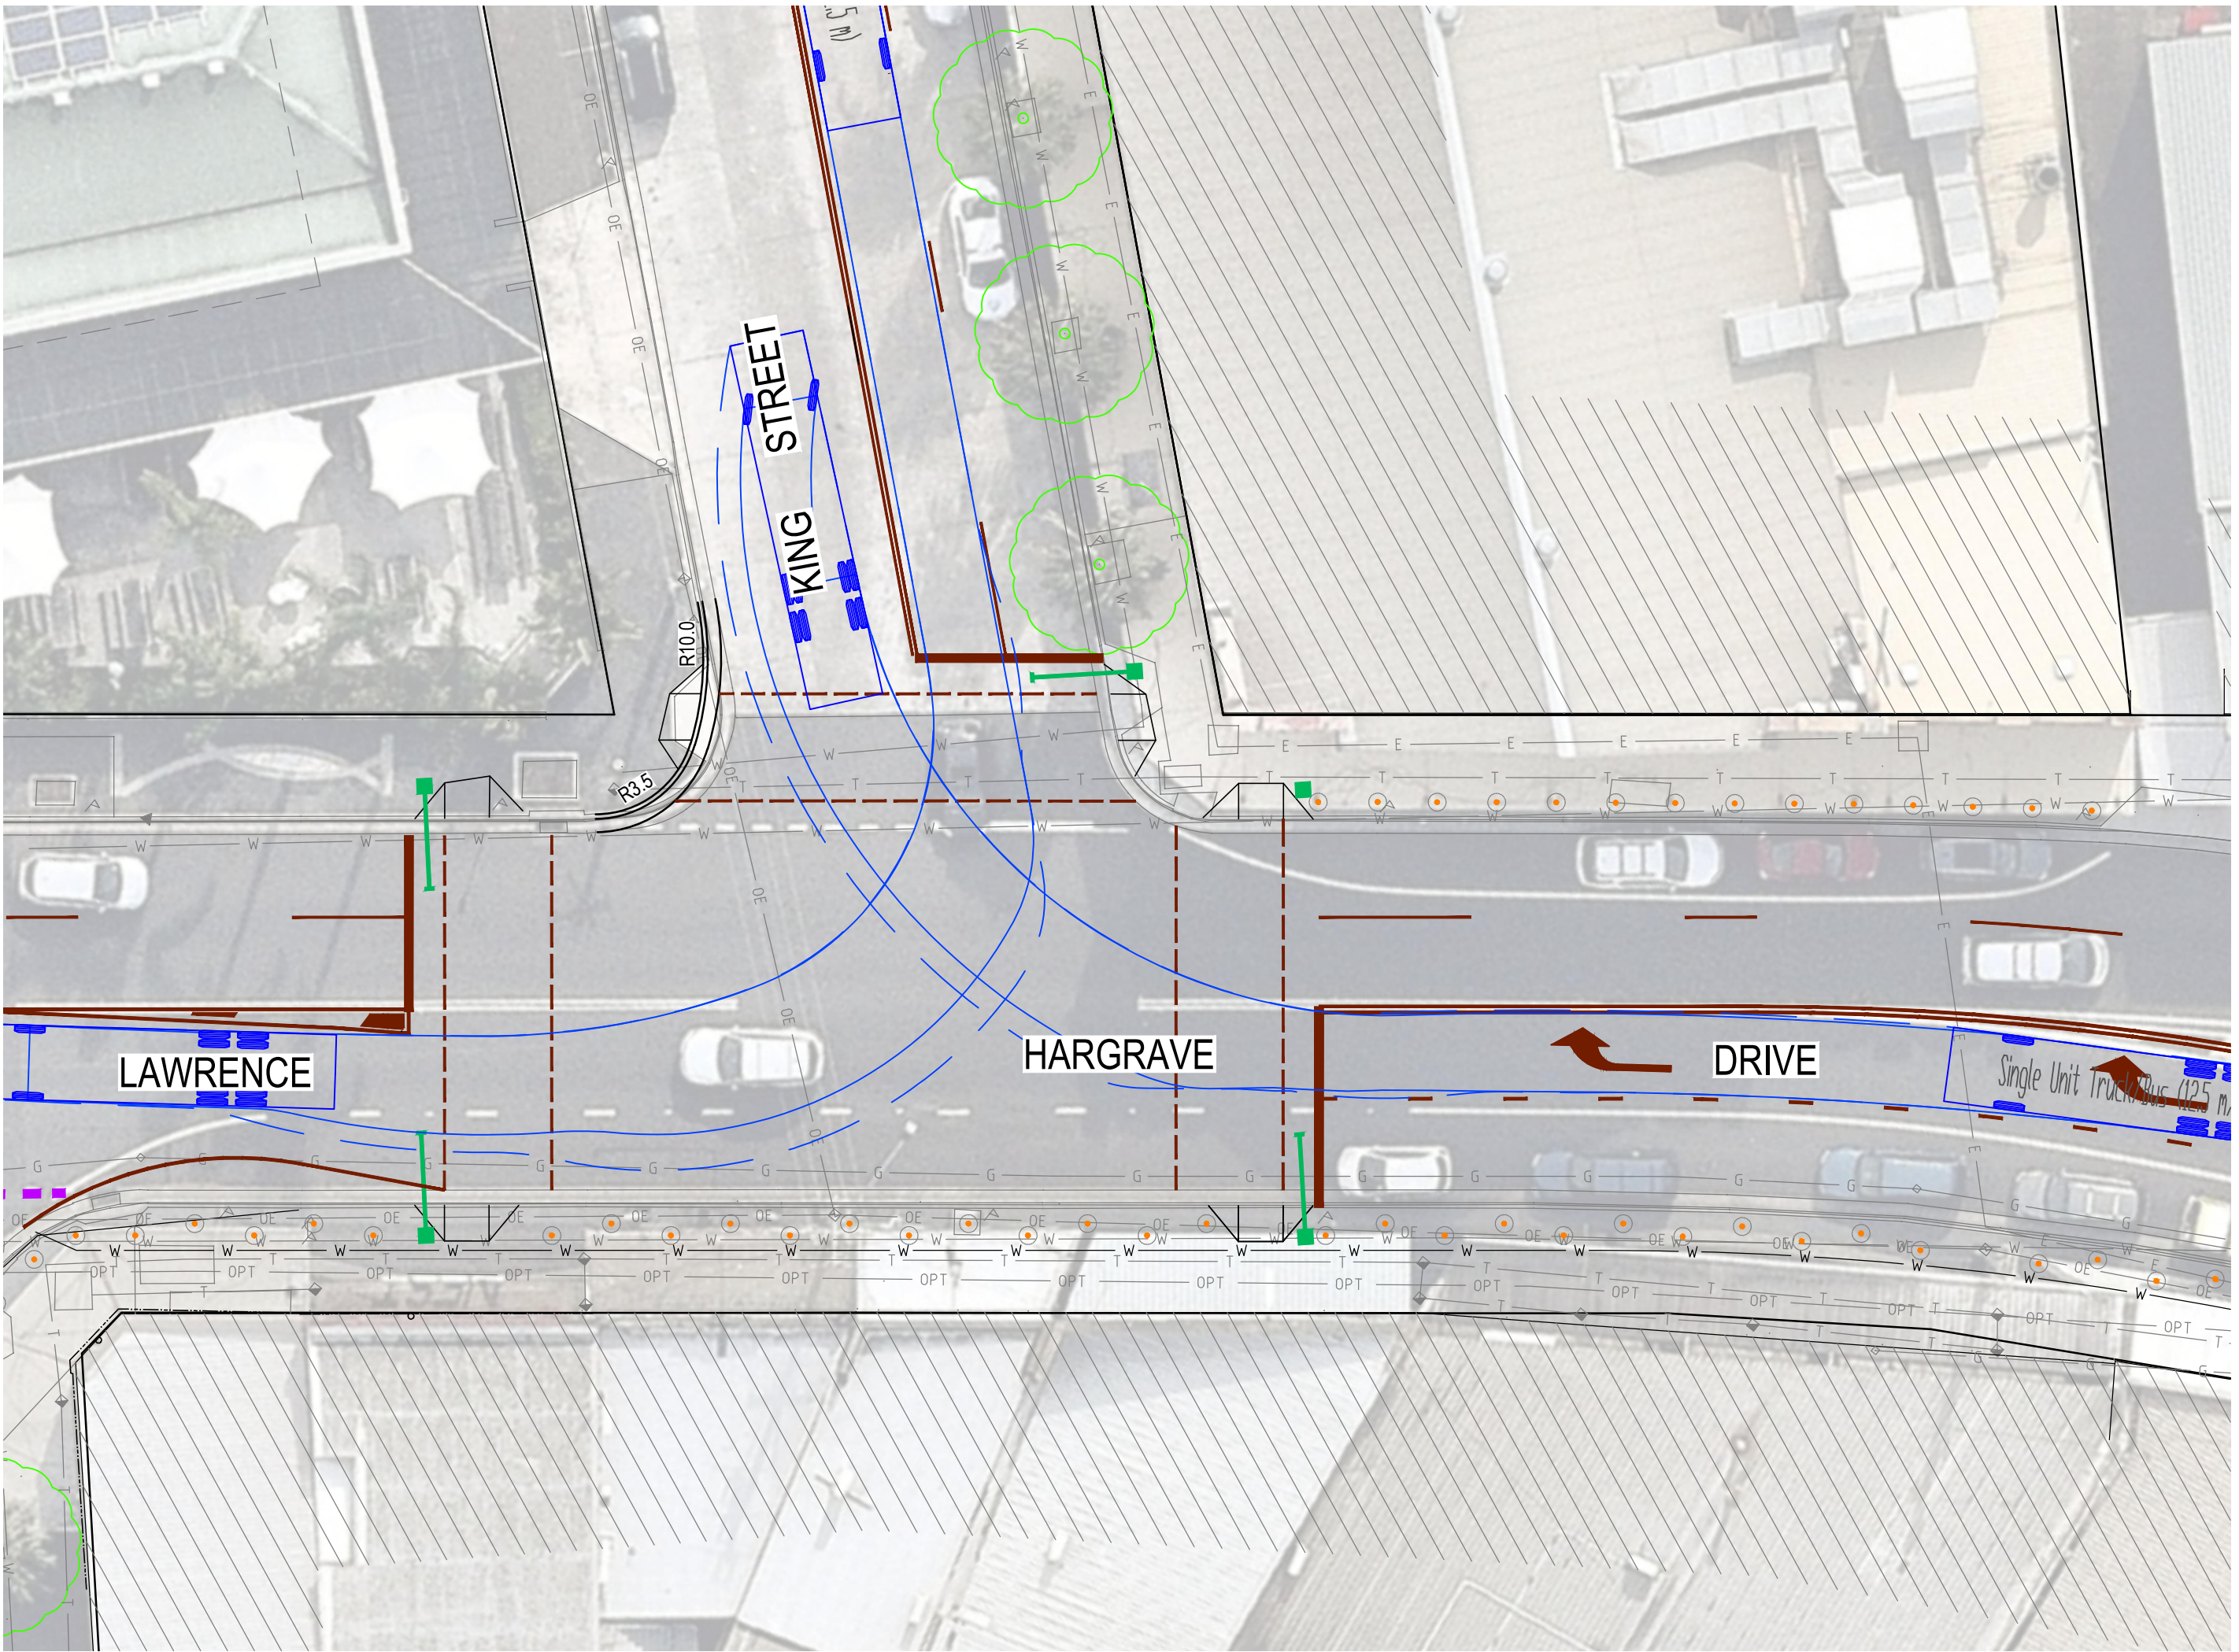


SWEPT PATHS - RIGHT IN / RIGHT OUT - 12.5m SINGLE UNIT TRUCK/BUS
KING STREET / LHD INTERSECTION
1:200

LEGEND

AUSTROADS SINGLE UNIT TRUCK/BUS

VEHICLE ENVELOPE

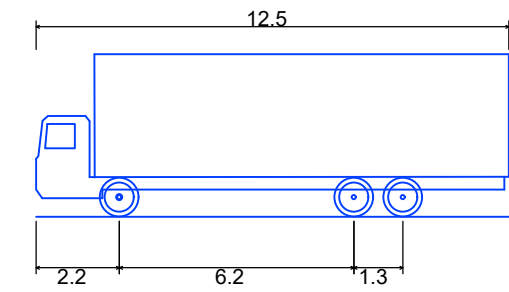

Single Unit Truck/Bus (12.5 m)
Overall Length 12.500m
Overall Width 2.500m
Overall Body Height 4.300m
Min Body Ground Clearance 0.490m
Track Width 2.500m
Lock-to-lock time 6.00s
Curb to Curb Turning Radius 12.500m

REV	DATE	DESCRIPTION	AMD BY	APP BY
3	25.02.22	AMENDED LHD/KING STREET INT. (CHEVRON MEDIAN)	SW	MR
2	23.11.21	SECTION 03 ADDED WITH ADDITIONAL BOLLARD INFORMATION	SW	MR
1	19.05.21	ISSUED FOR APPROVAL	SW	MR



DRAWN: SJW	DESIGNED: SJW	THIRROUL PLAZA PUBLIC DOMAIN WORKS SWEPT PATH PLAN KING STREET DESIGN VEHICLE			
DRAFT CHECK:	DESIGN CHECK:				
APPROVED:					
FOR APPROVAL		DRAWING NUMBER ISC00115-30-C205	SHEET No.	ORIG. SIZE A1	REVISION 3