



SECTION AA: 1-250 @A1

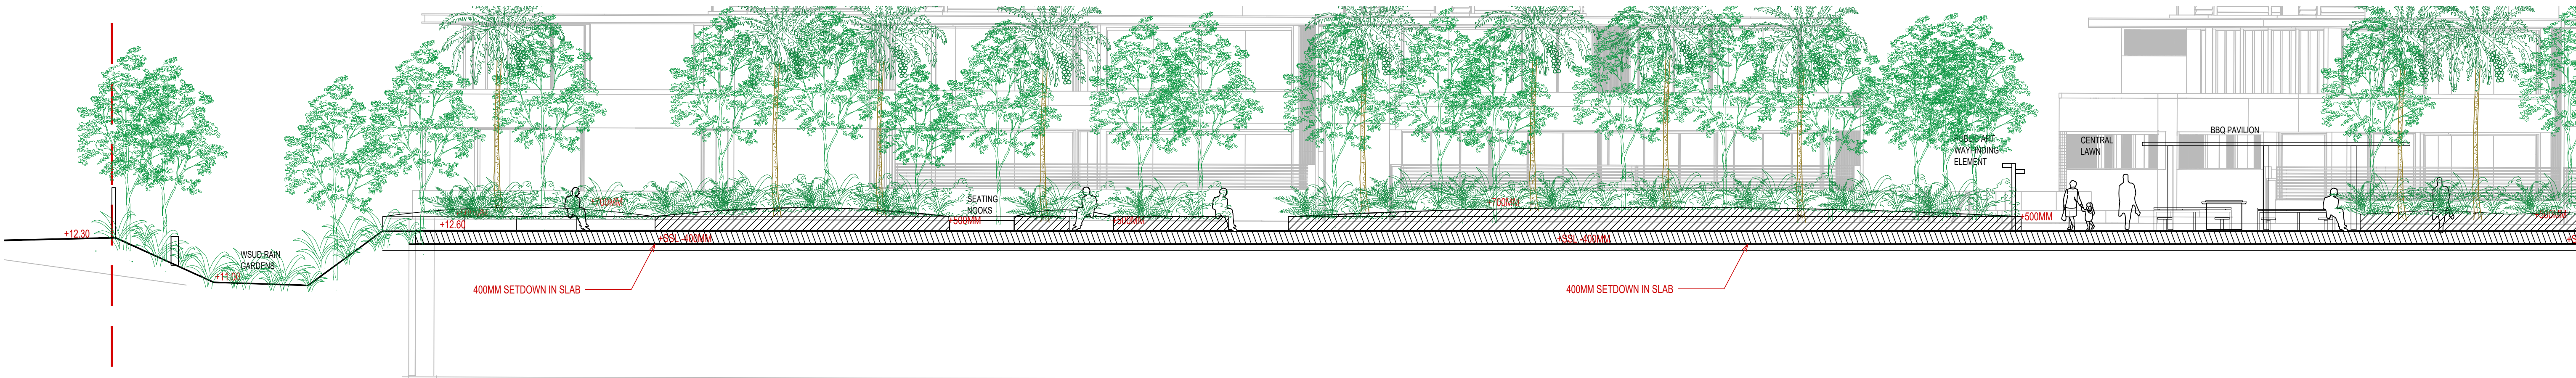


INSERT : 1-100 @A1

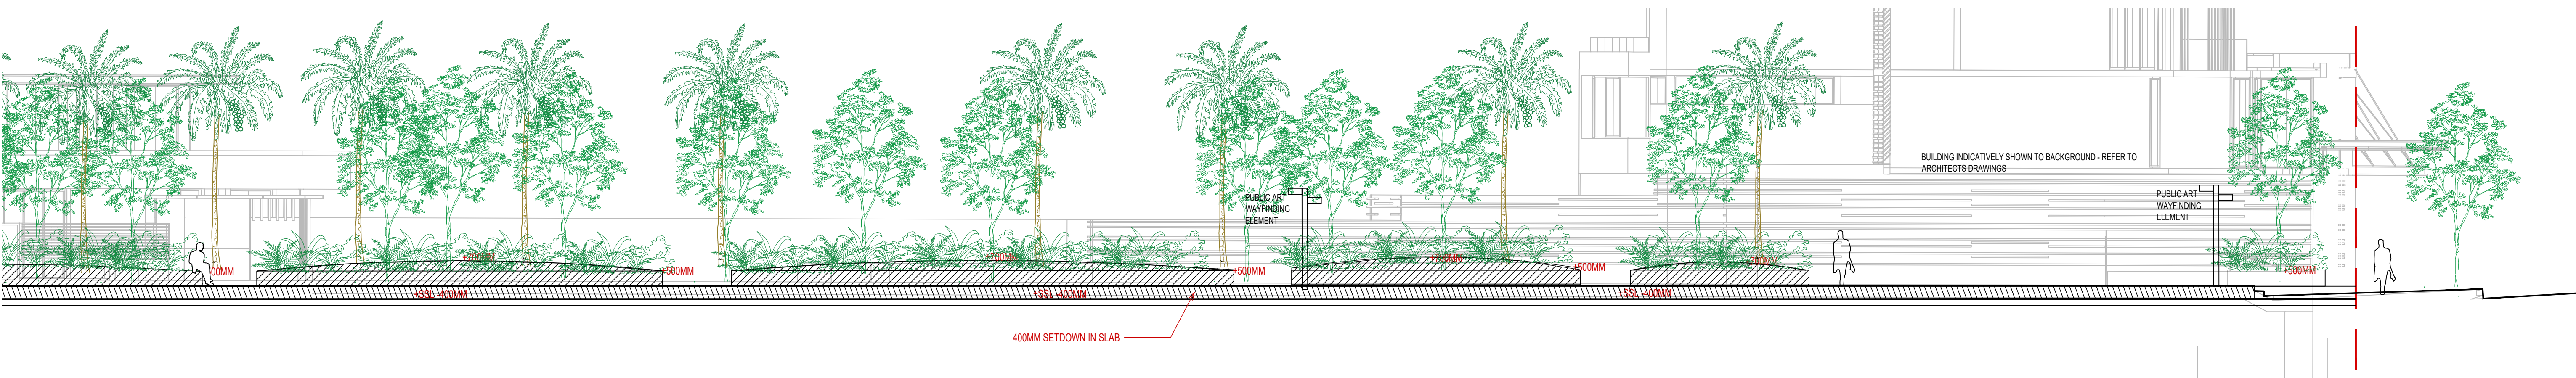


INSERT : 1-100 @A1


[Status]			SECTION 34
[File]			20200120_LD-SECTIONS].DWG
[Print Date]			MAR 2022
History			
[Rev#]	[Description]	[Date]	
1	DRAFT -PRE DA	27.08.2020	
2	PRE DA	25.02.2021	
3	SECTION 34	11.11.2021	
4	SECTION 34	09.03.2022	

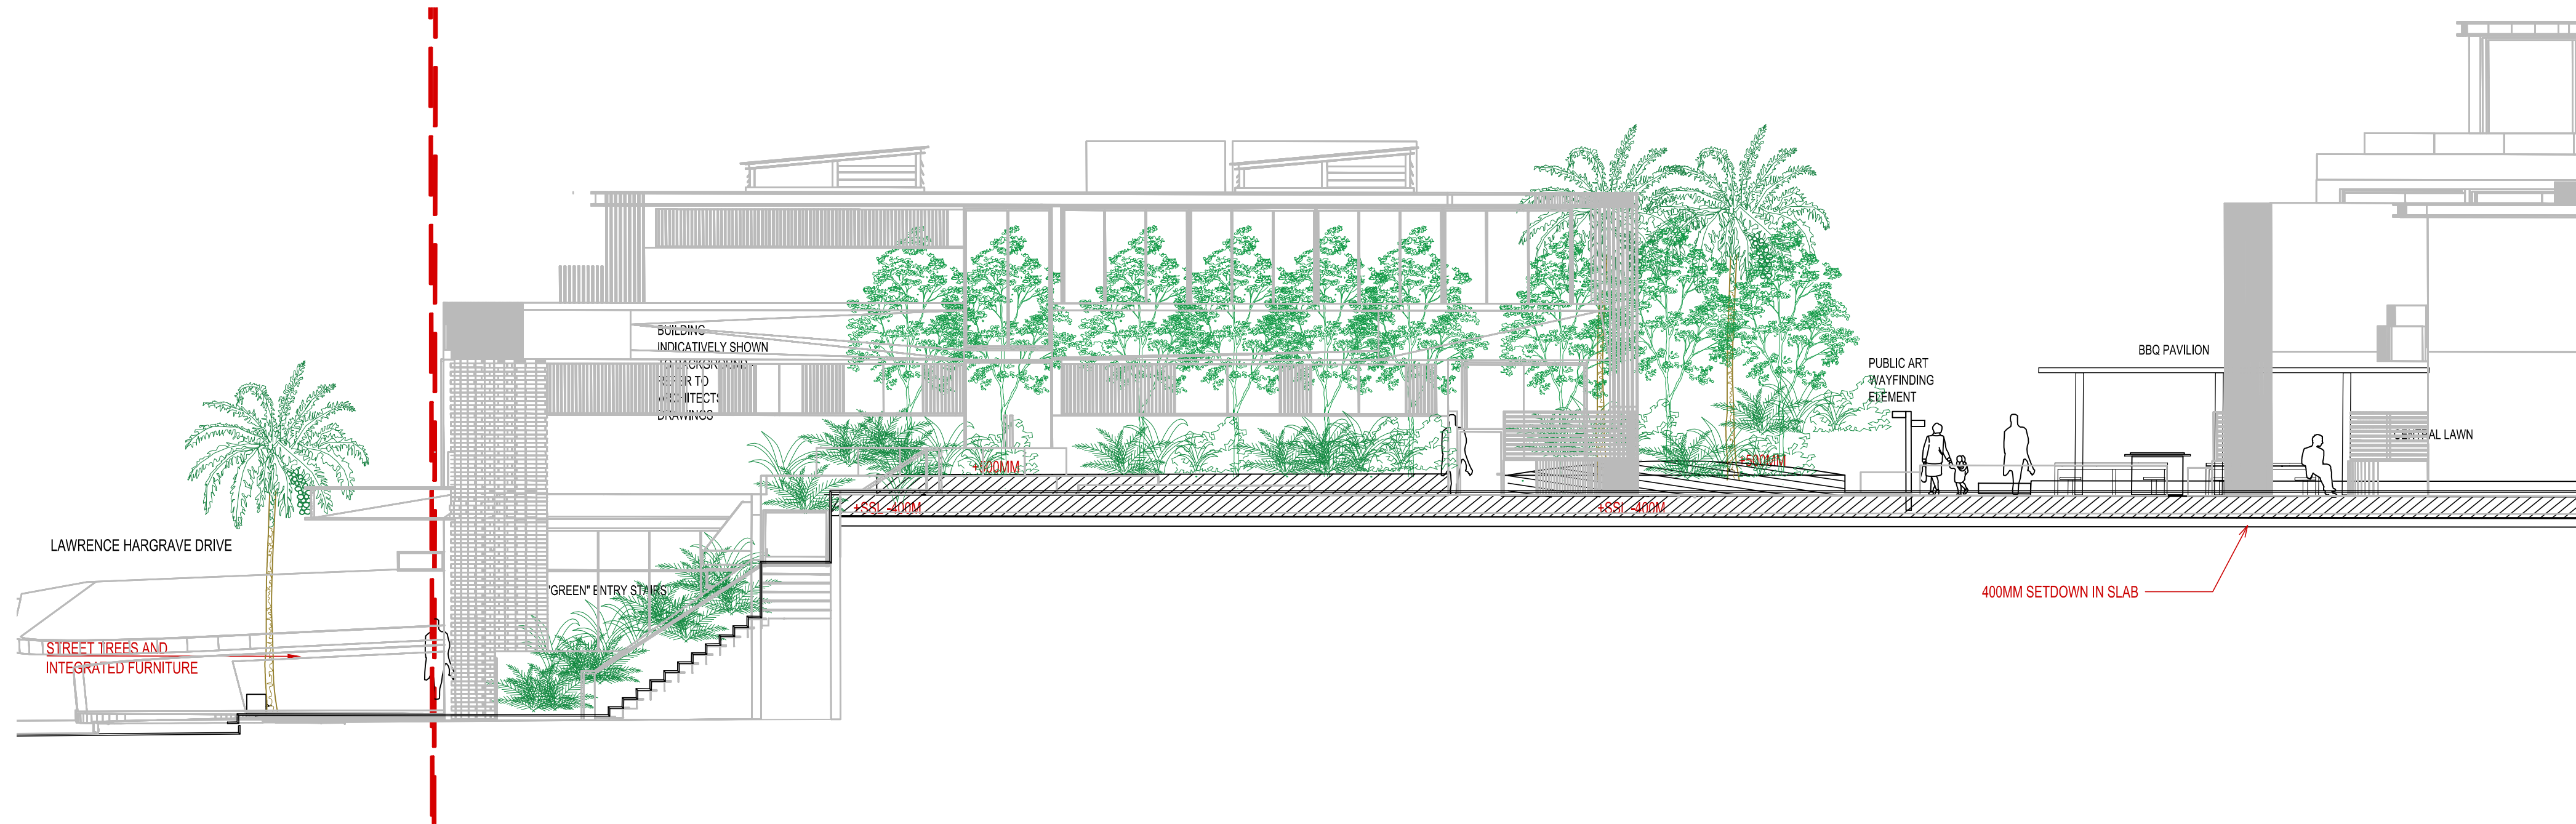

SECTION BB: 1-100 @A1

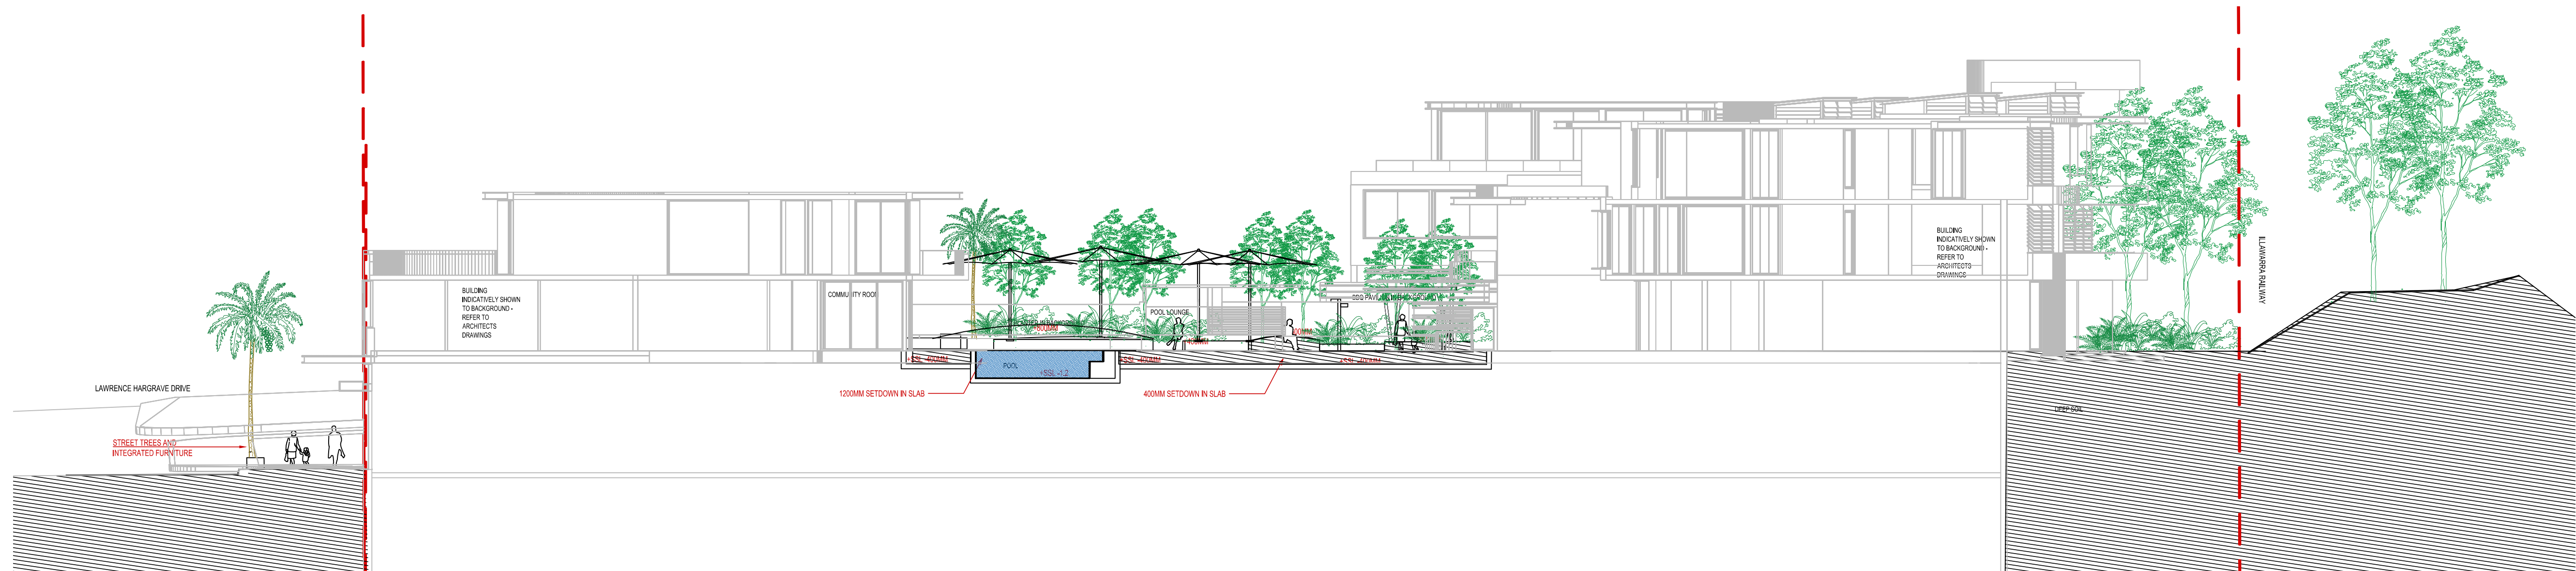

SECTION CC: 1-150 @A1

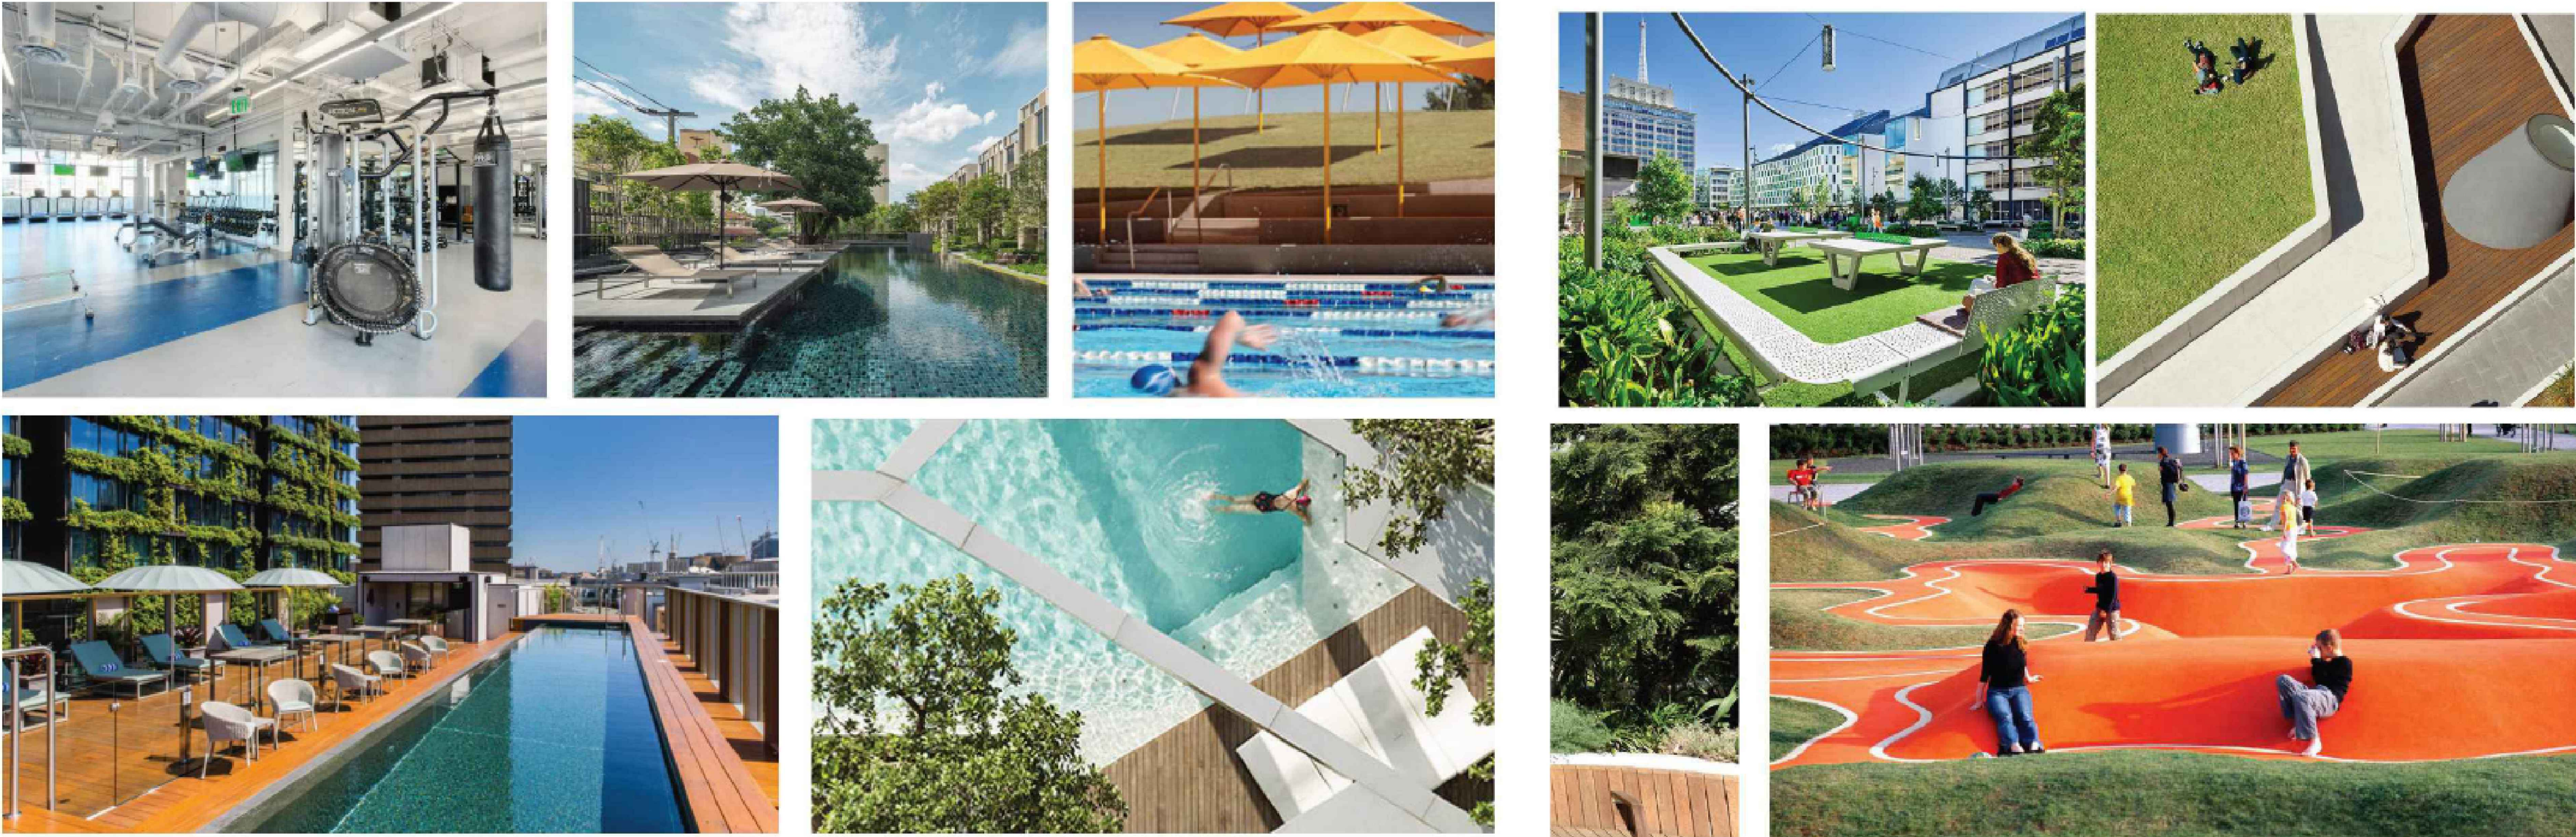

POOL AND WELLNESS ROOM

COMMUNAL OPEN SPACE



COMMUNAL OPEN SPACE

